




M 1:50

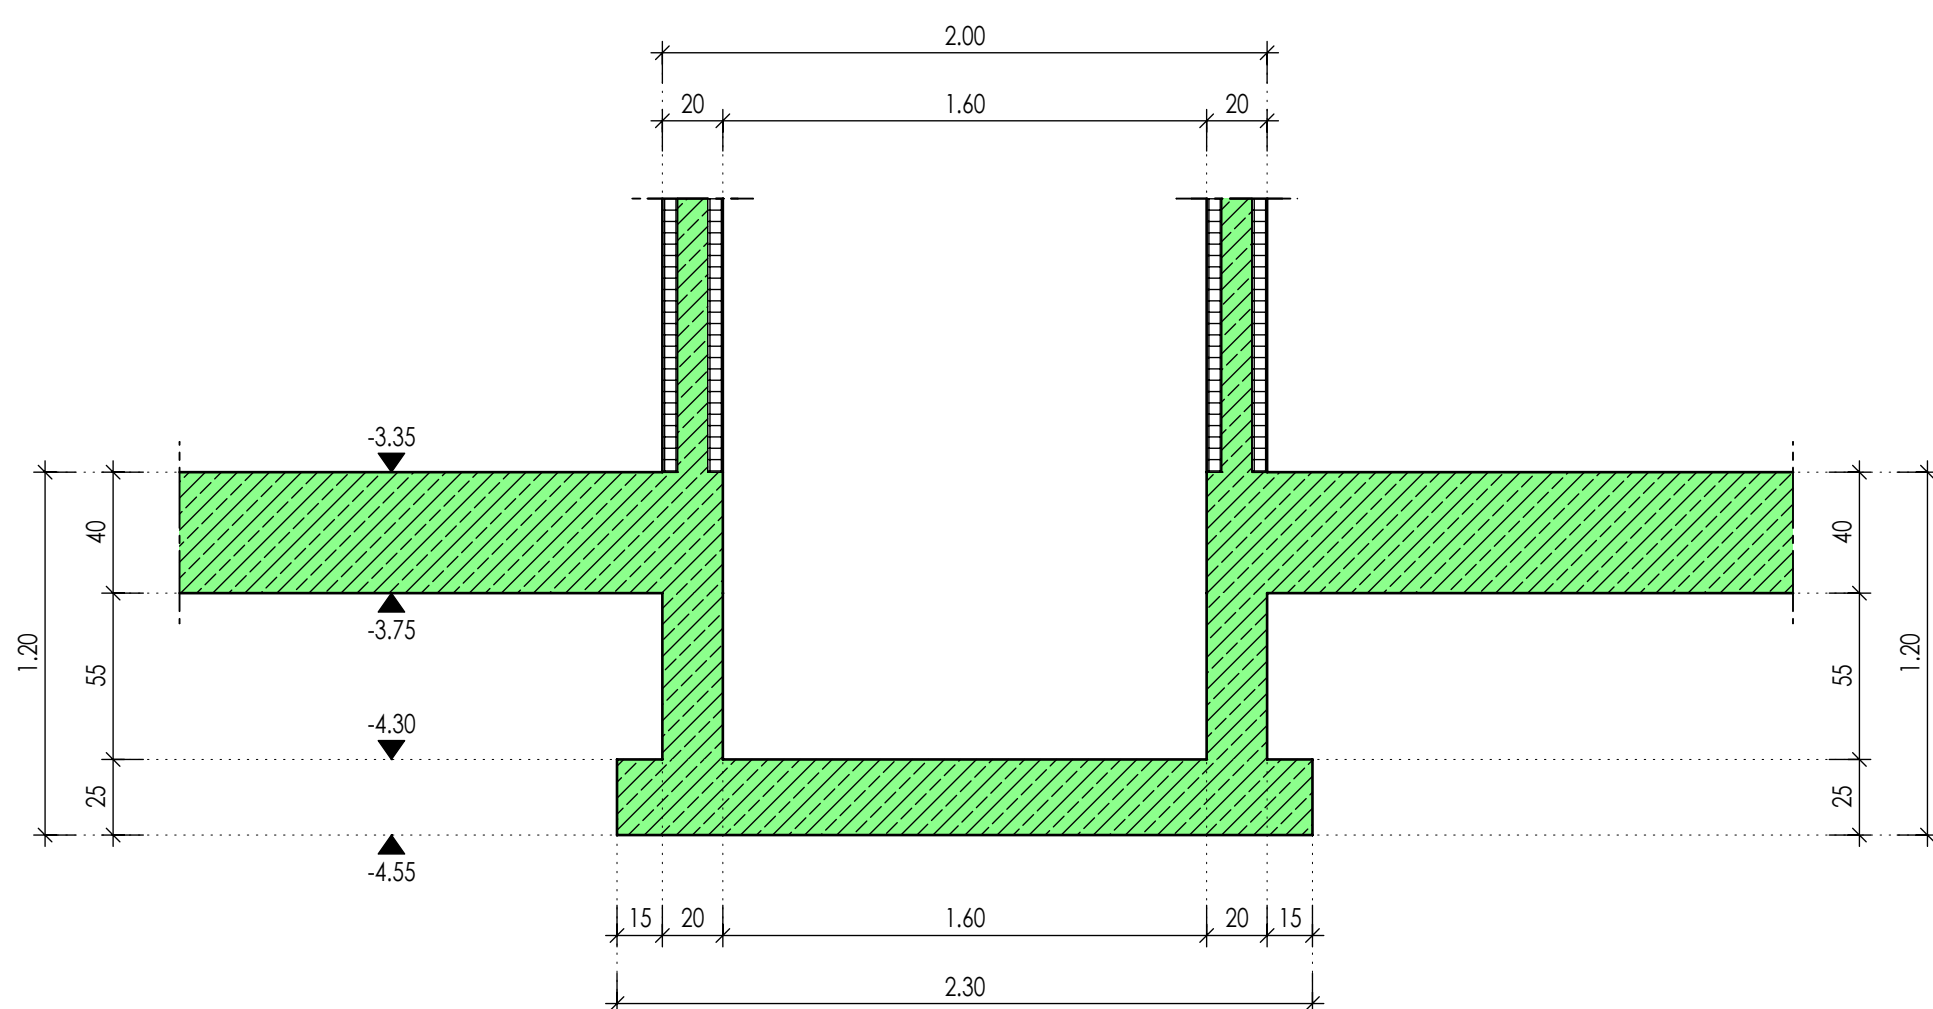

M 1:25

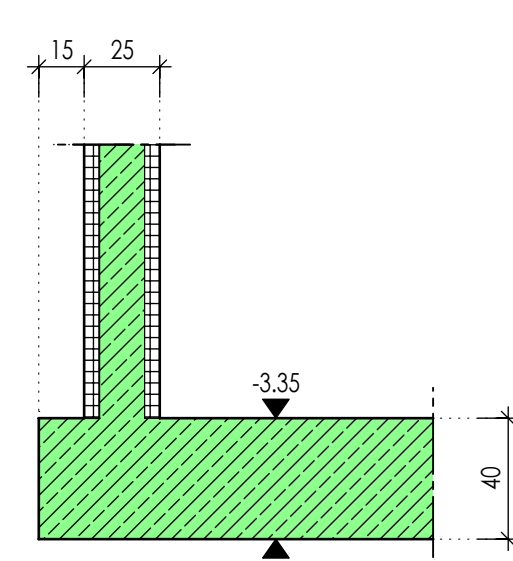

M 1:25

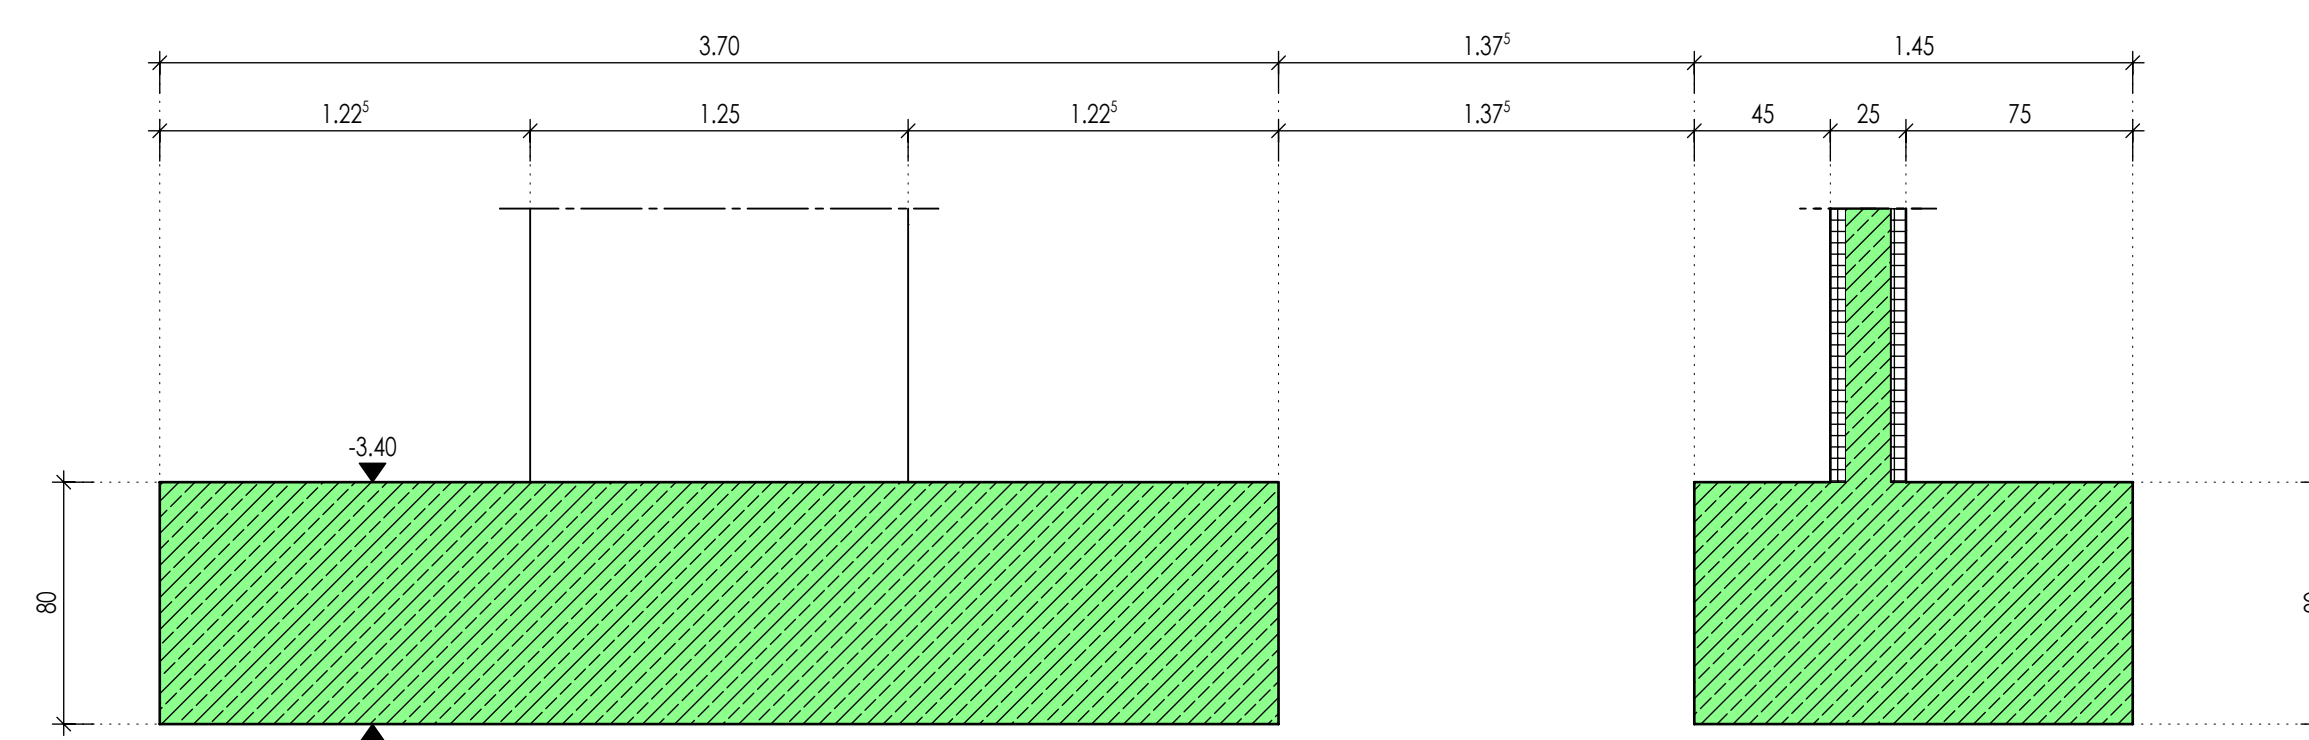




M 1:25

Allplan 200

M 1:50





M 1:50

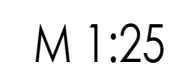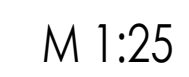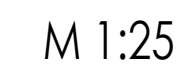

M 1:50




M 1:50

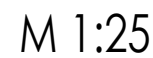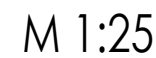

M 1:50




M 1:25

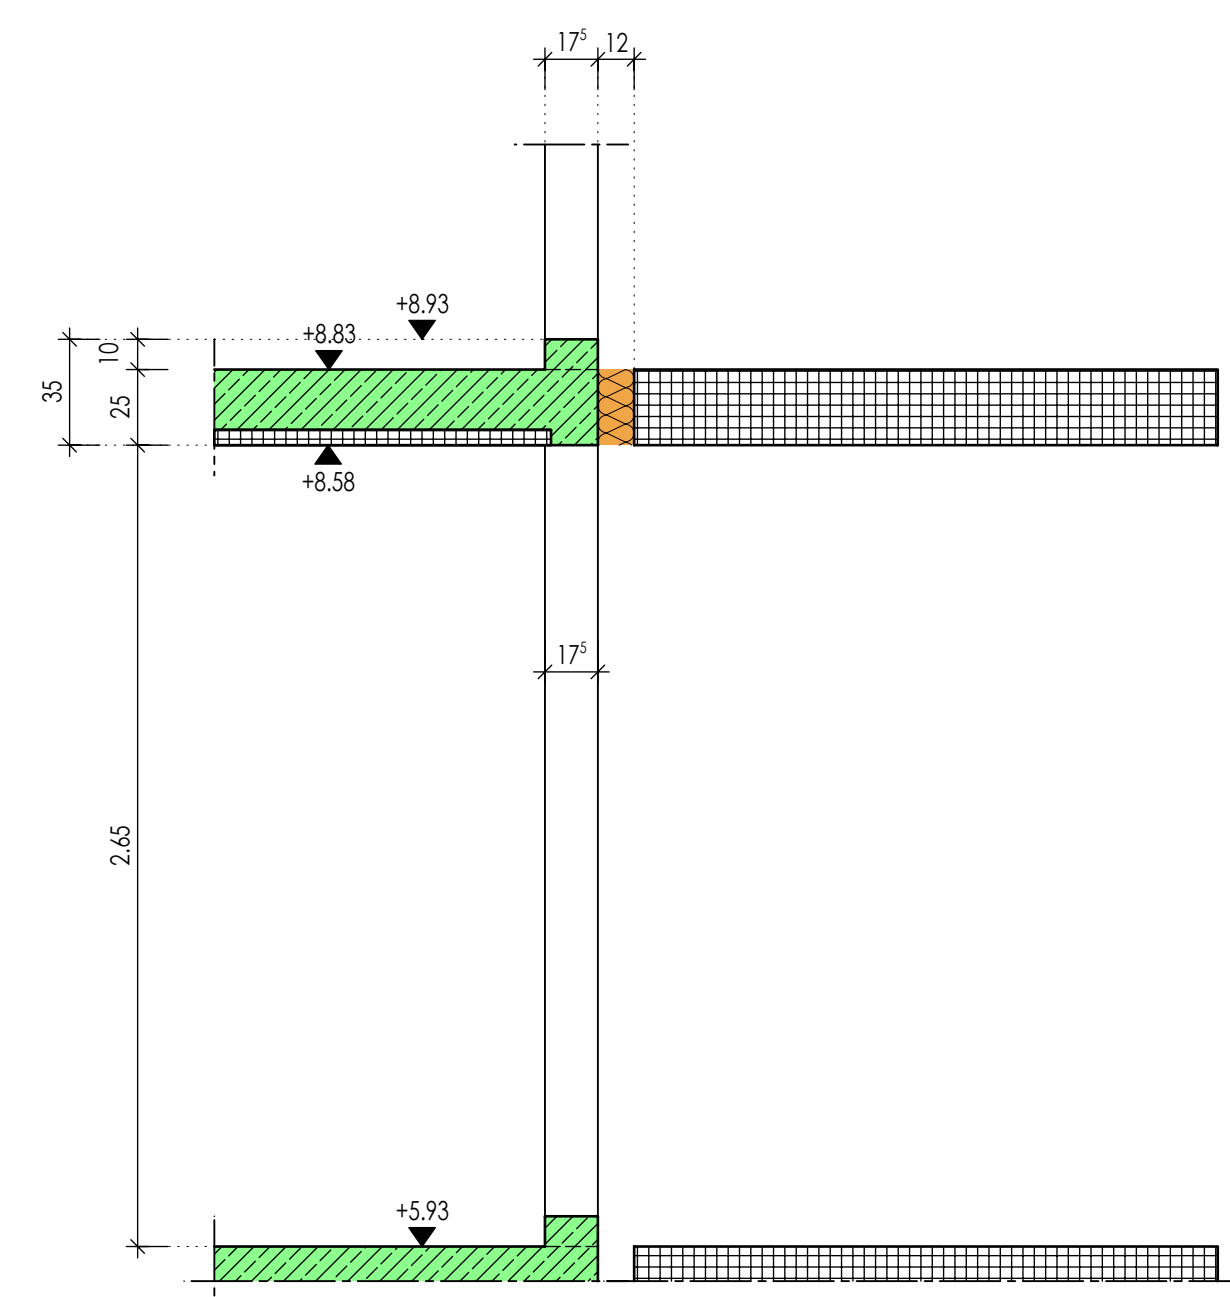


Schnitt 2-2

M 1:25

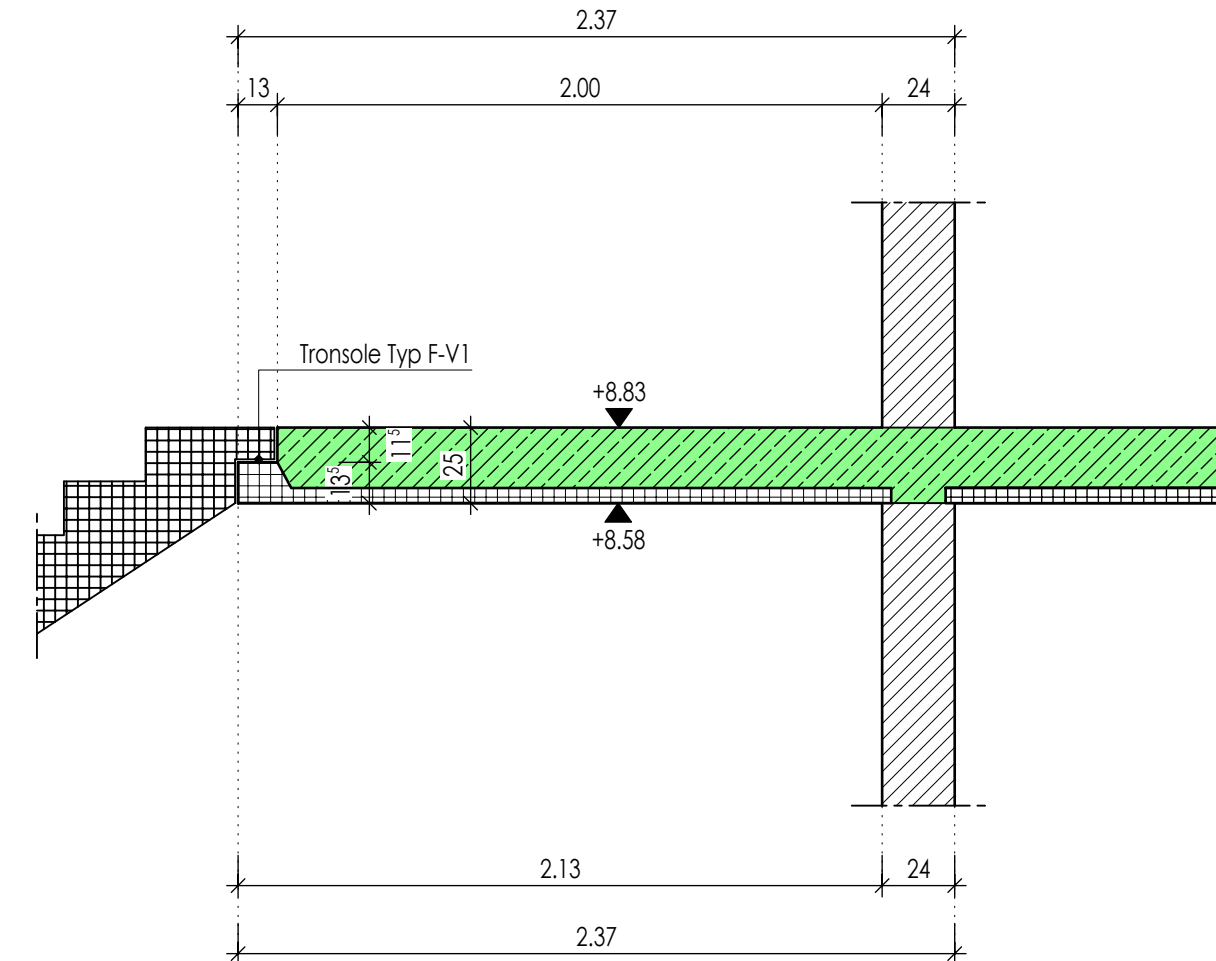


Schnitt 3-3

M 1:25

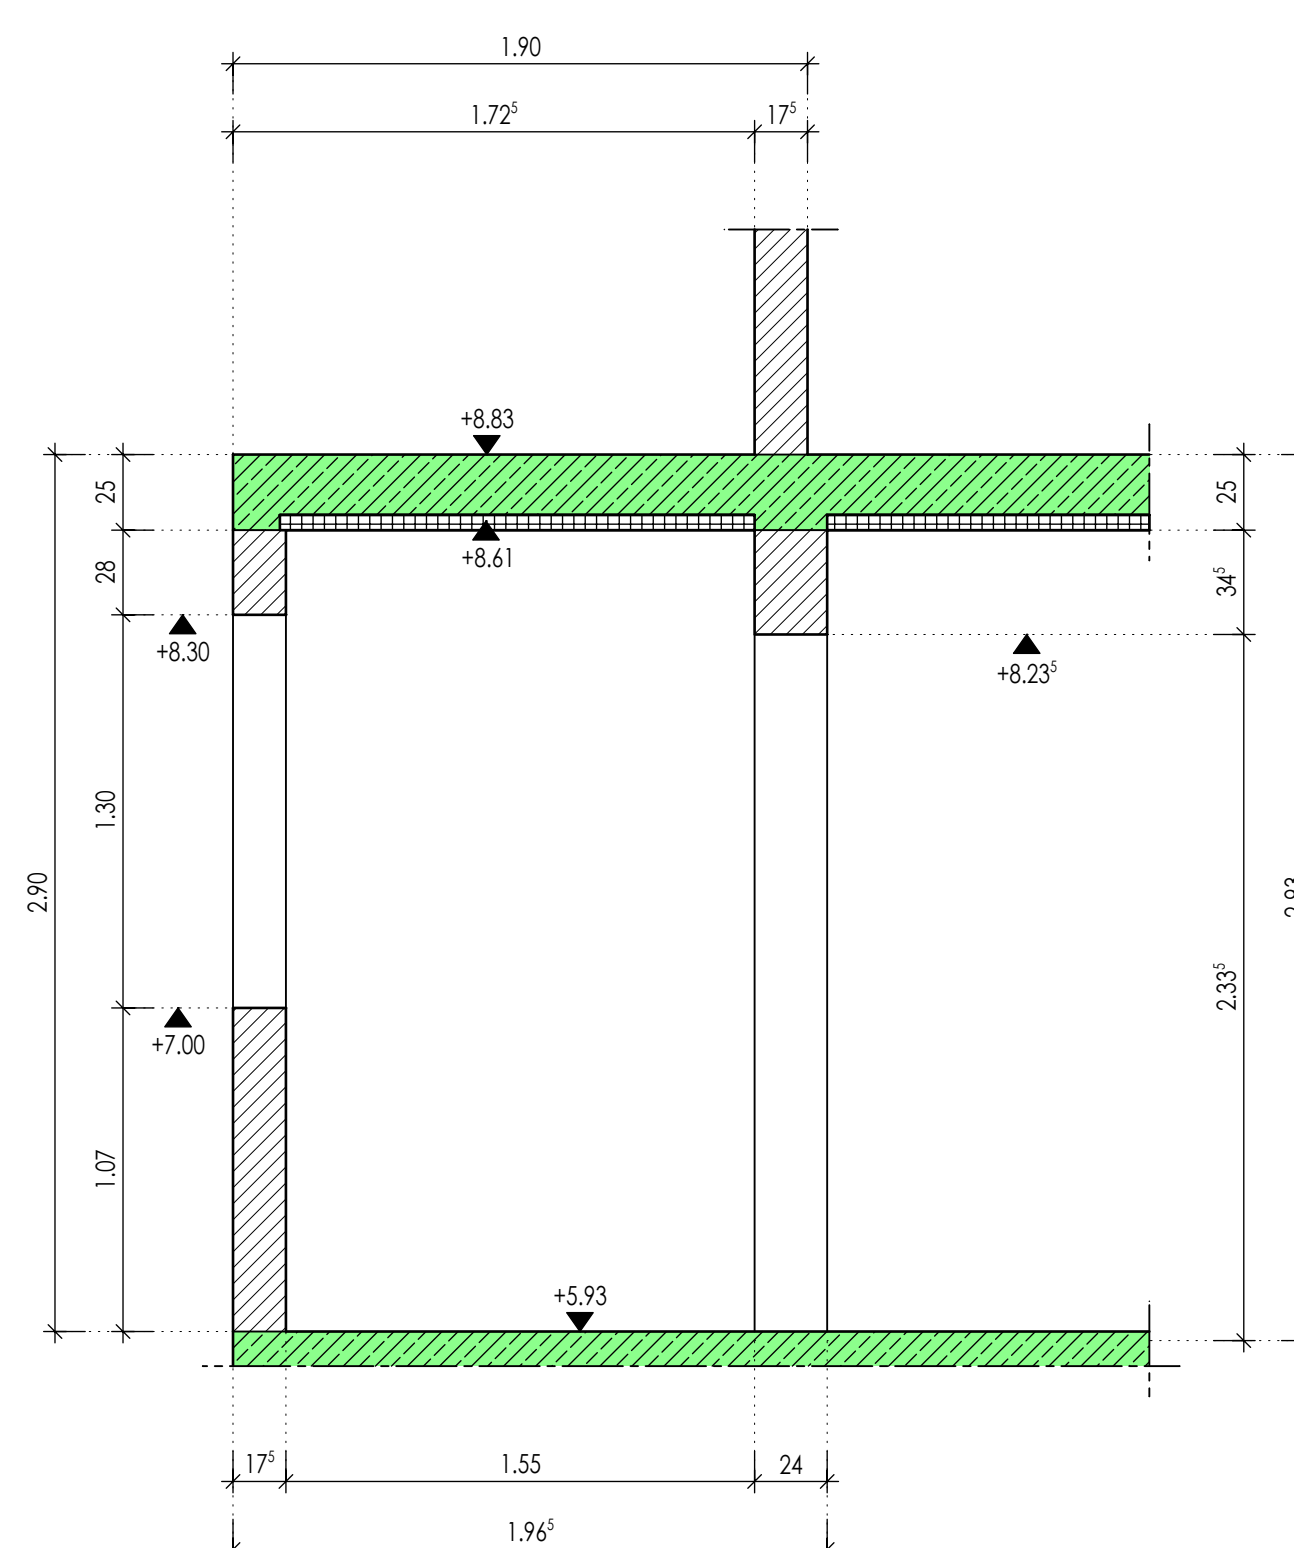


Schnitt 4-4

M 1:25

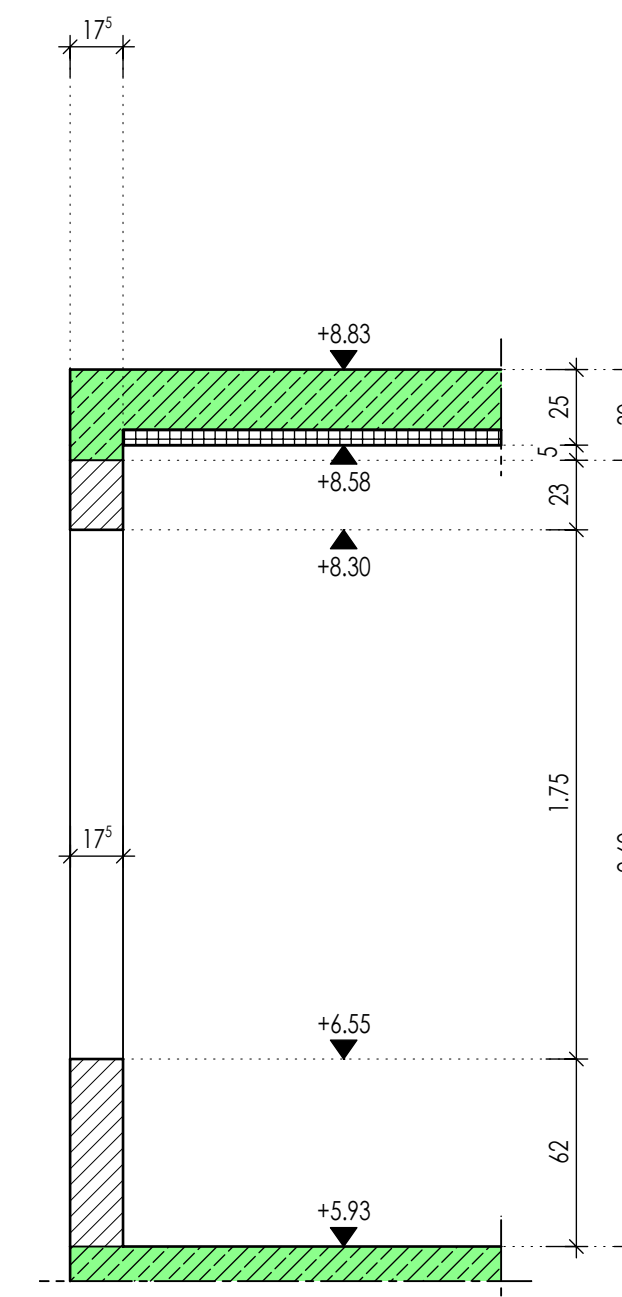


Schnitt 5-5


M 1:25

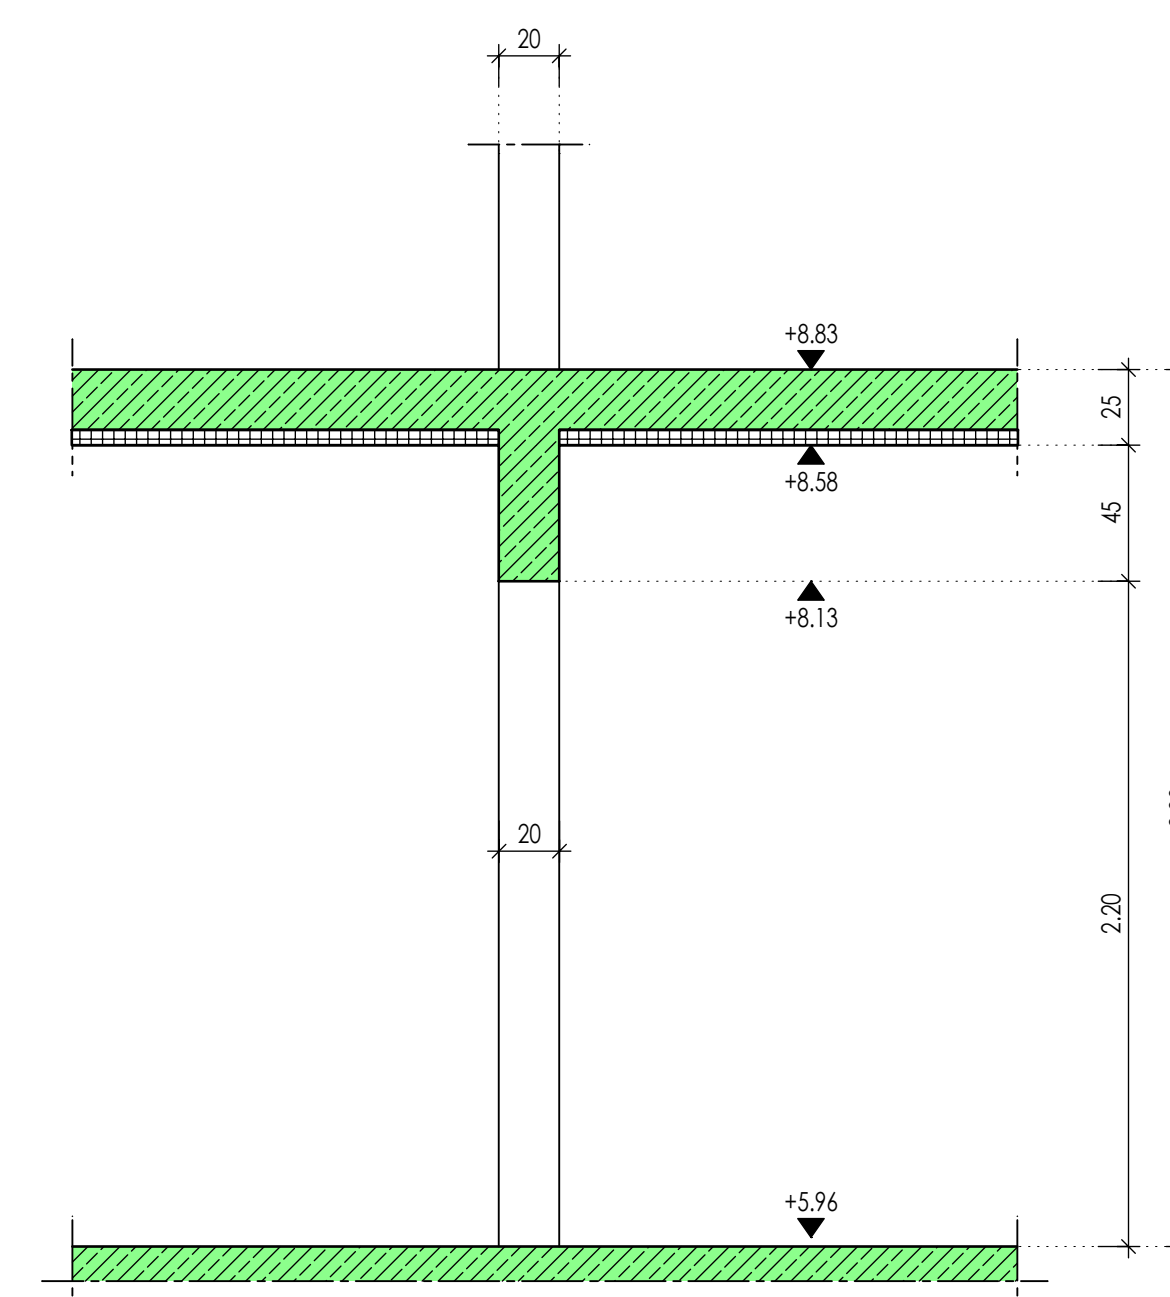[illegible]


M 1:50

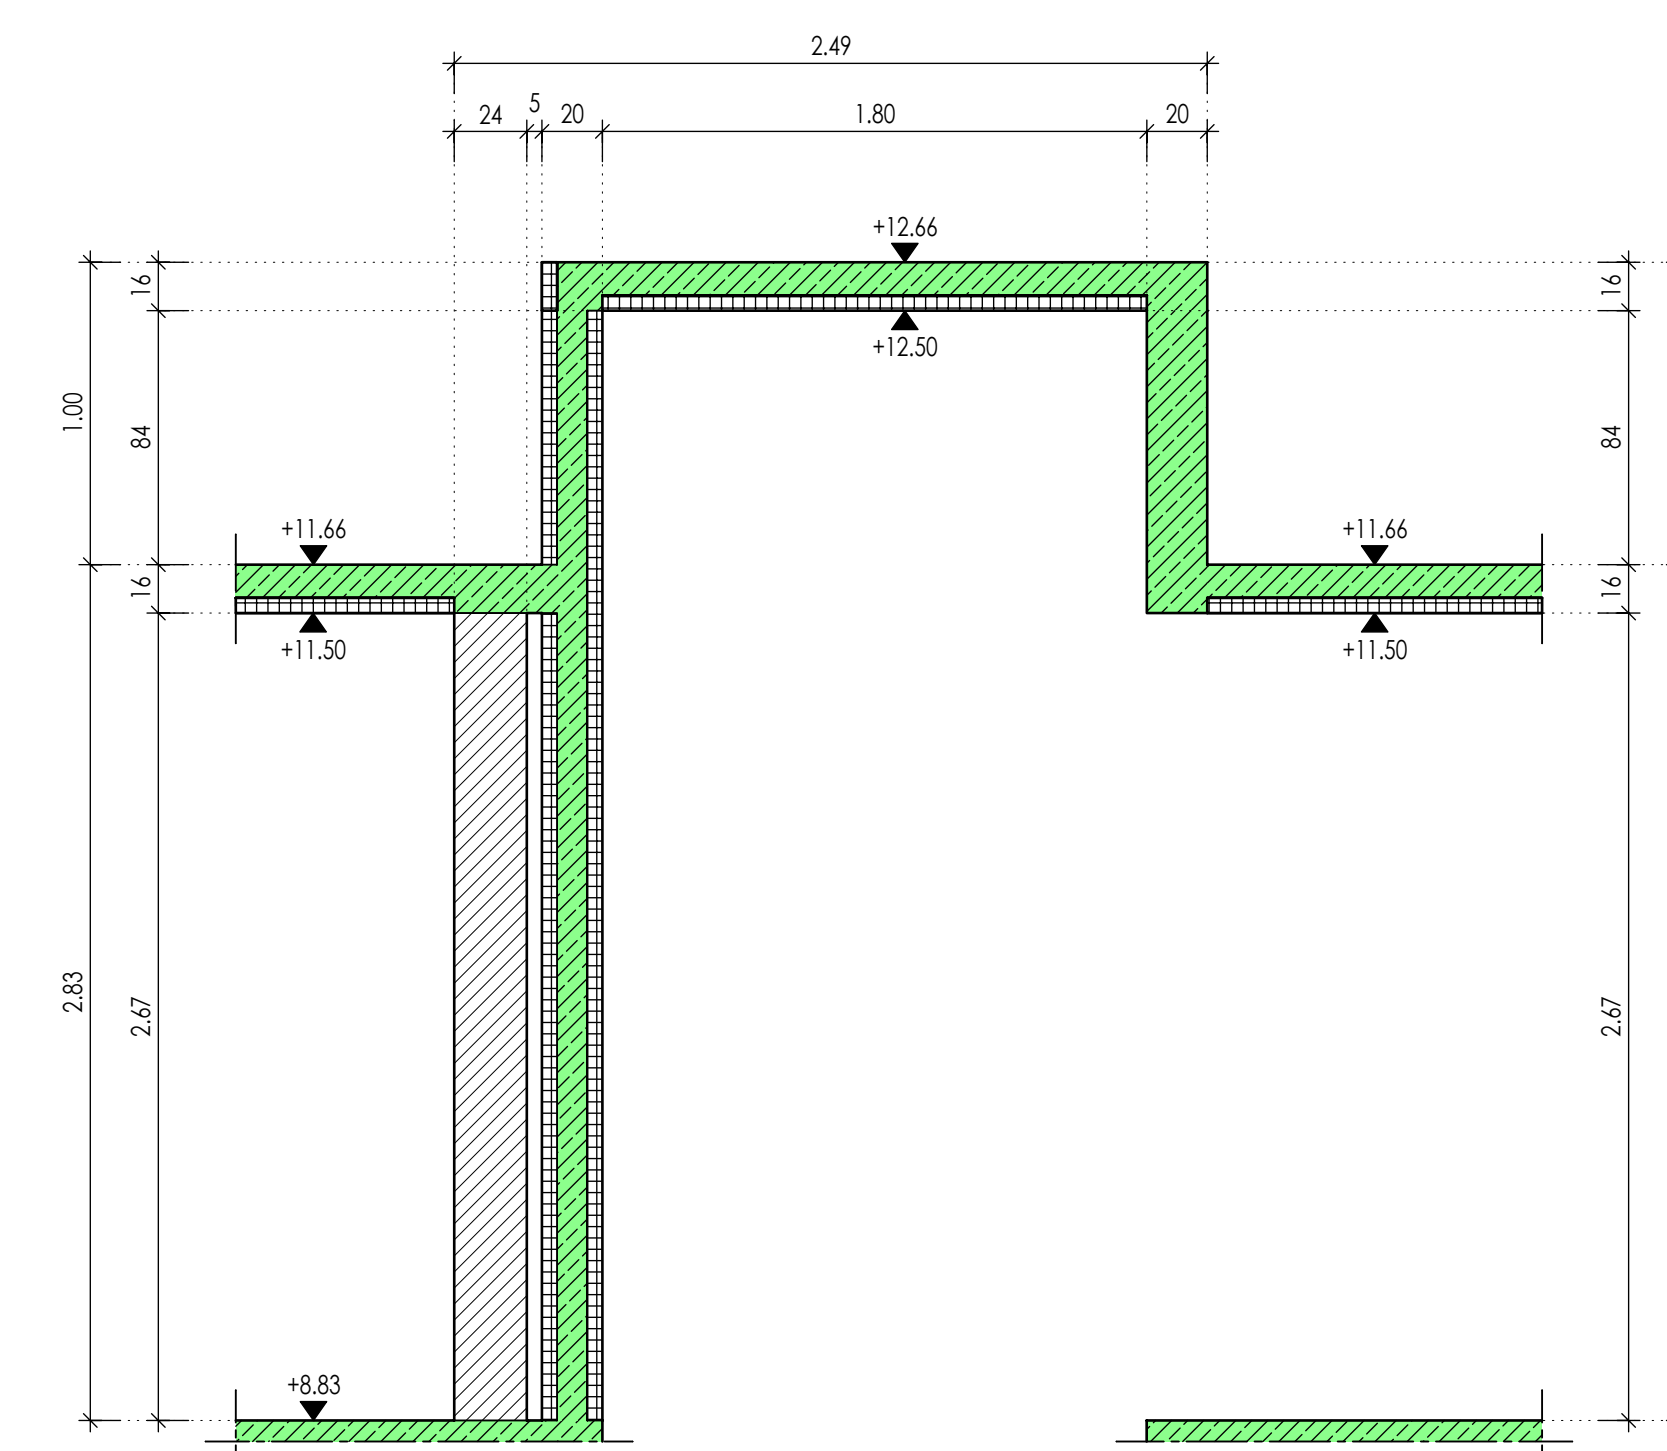
$$H/B = 841 / 1189 \text{ (1.00m}^2\text{)}$$


M 1:50

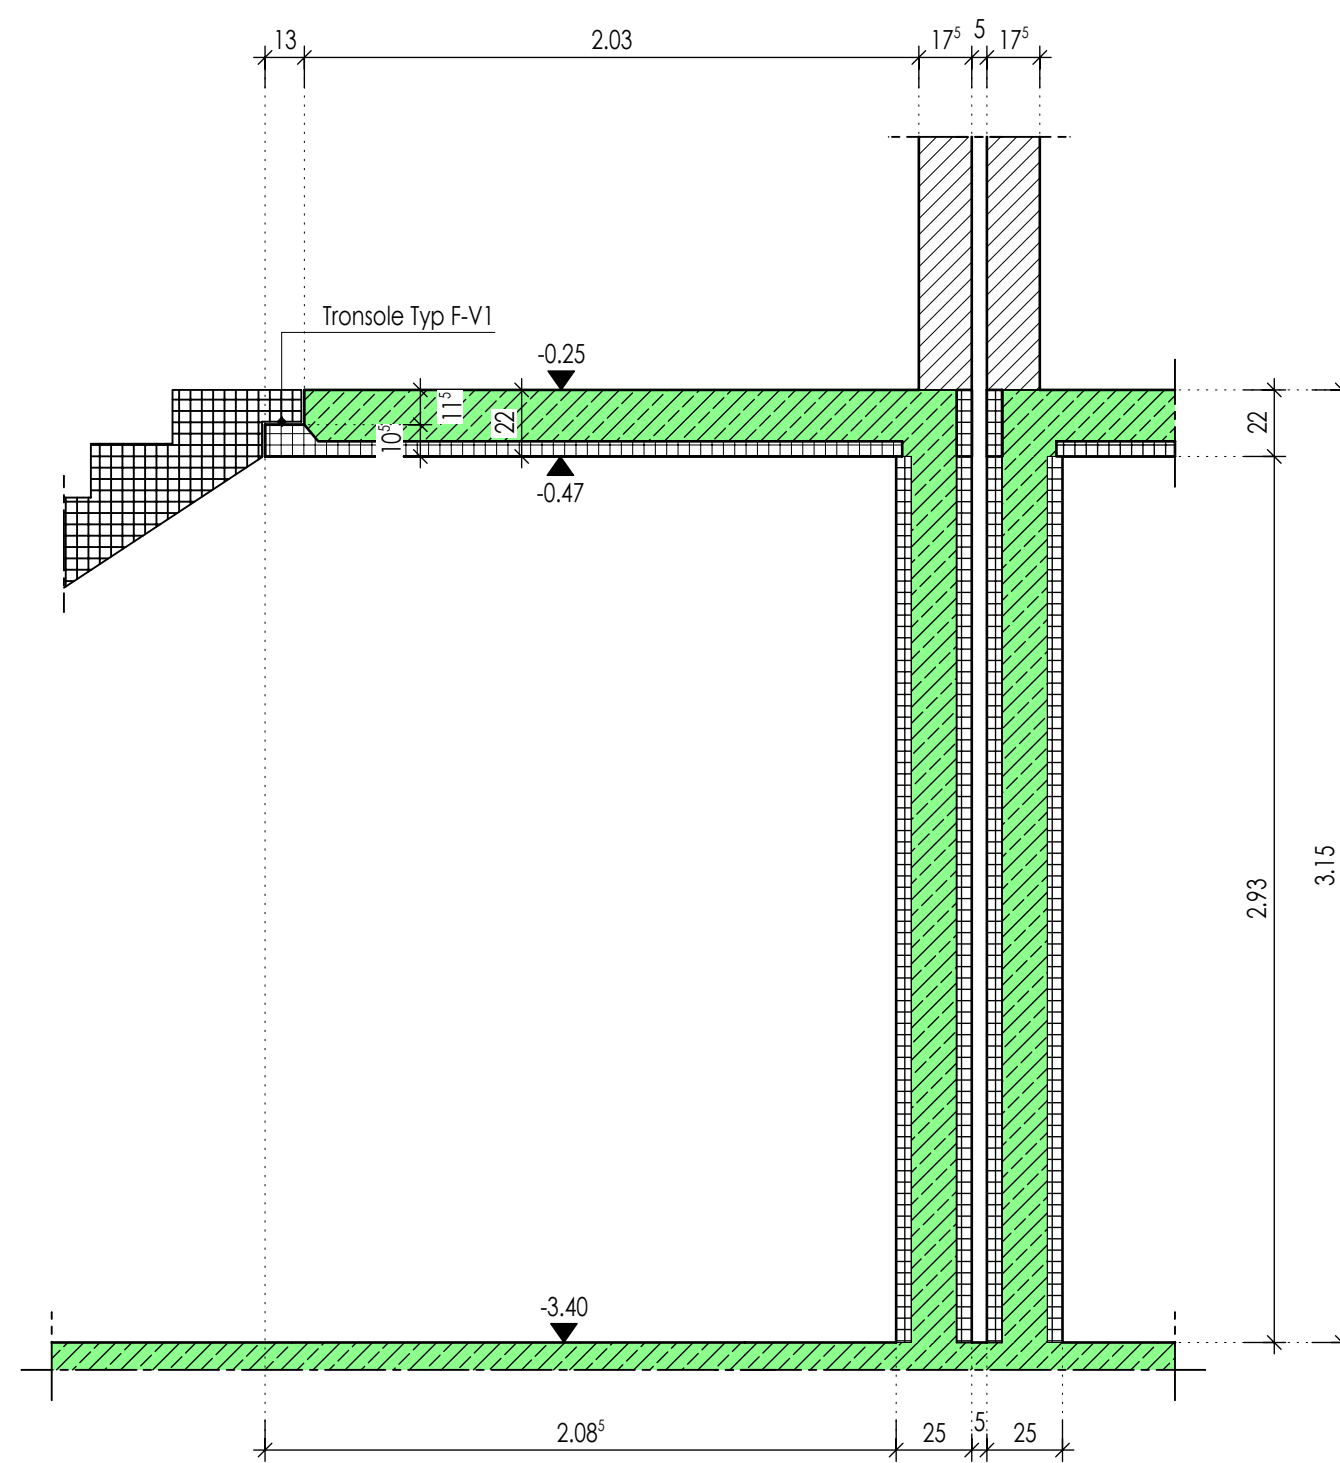


Schnitt 2-2
M 1:25

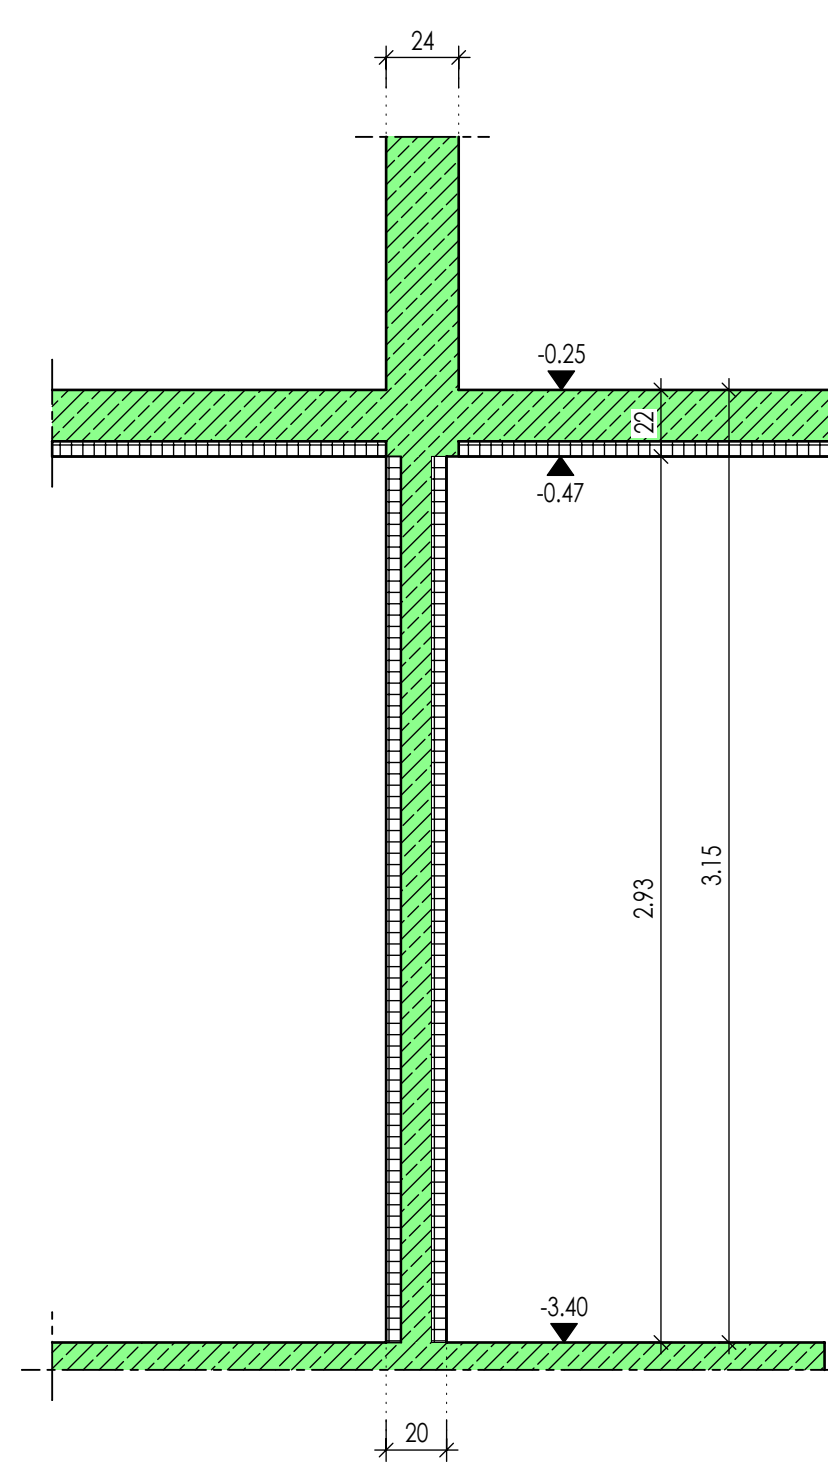


Schnitt 3-3
M 1:25

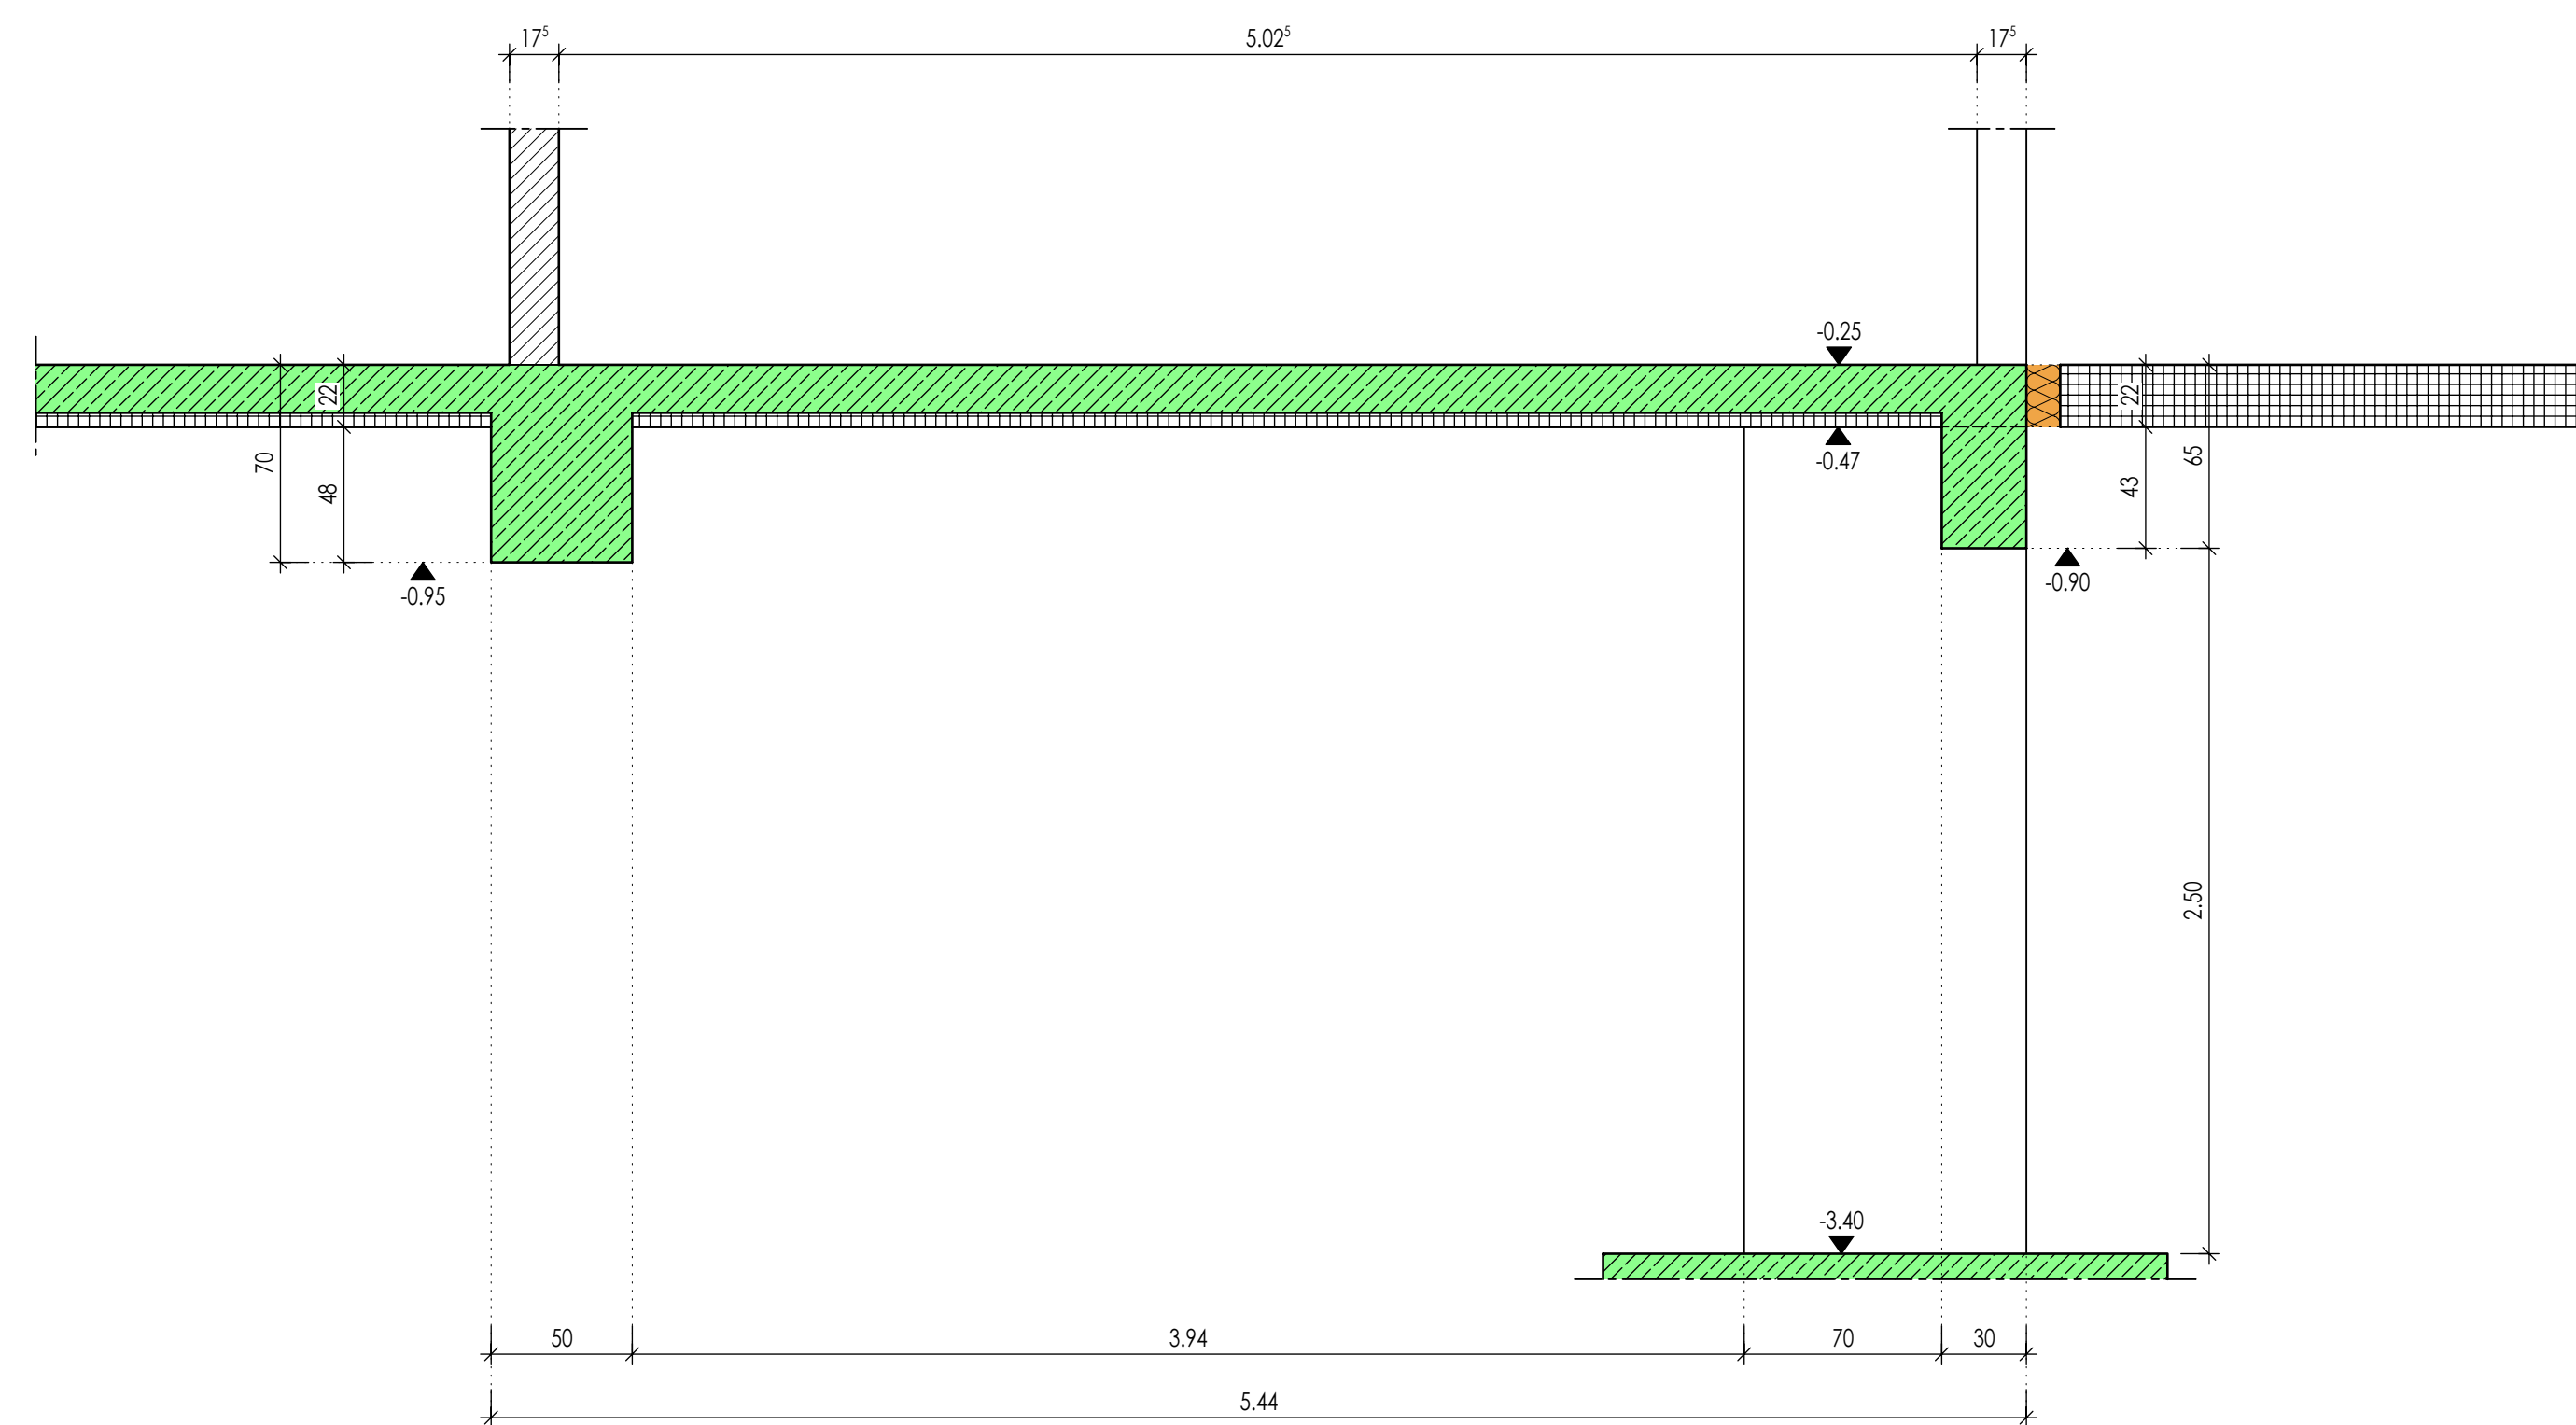


Schnitt 4-4
M 1:25

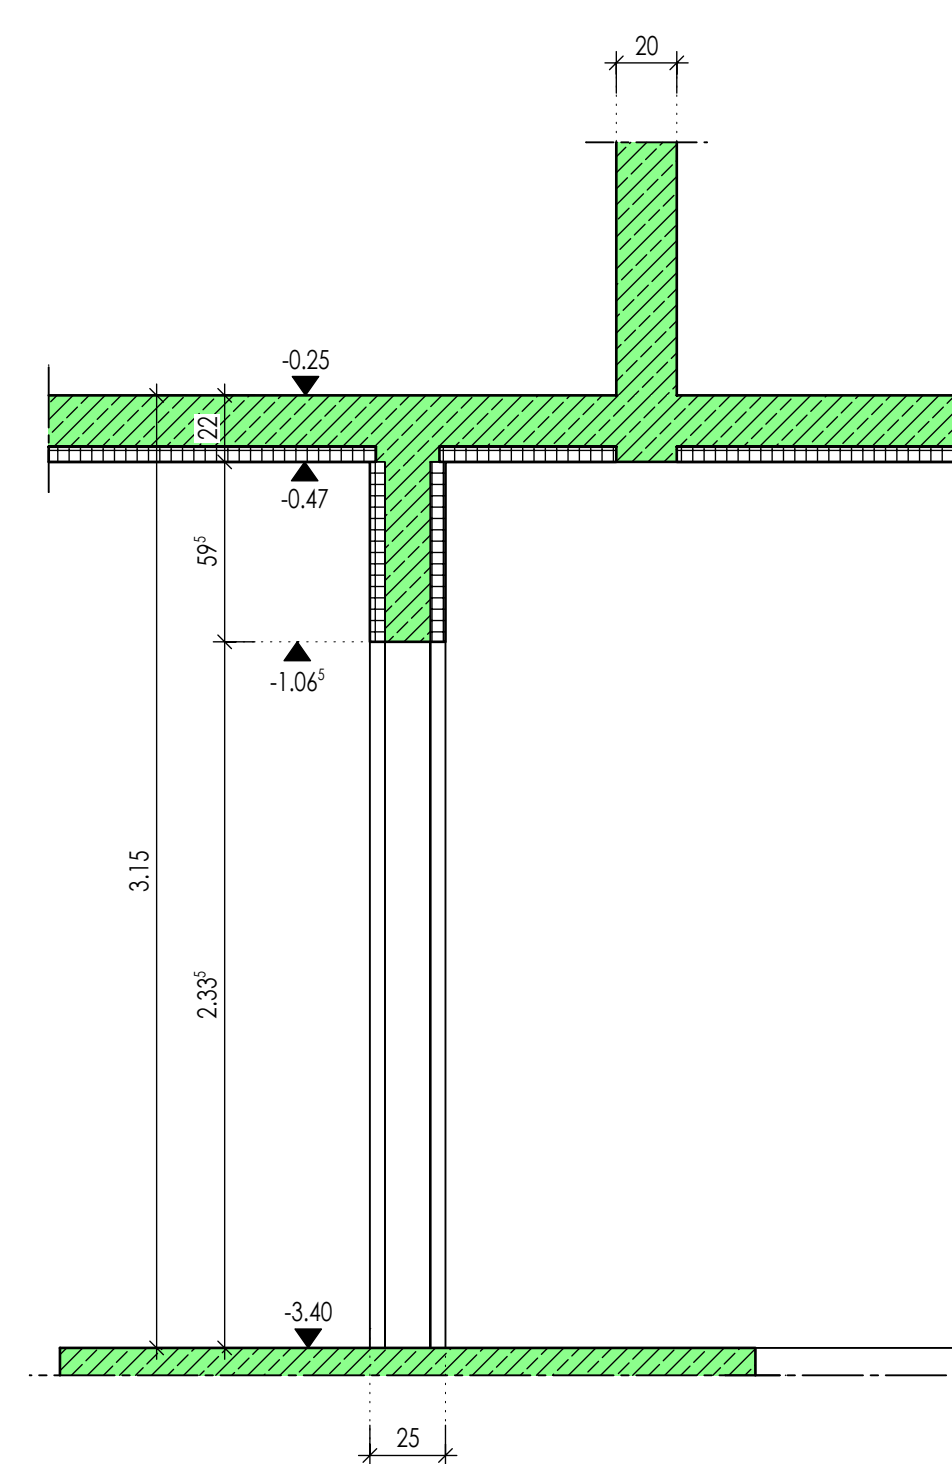[illegible]


M 1:50

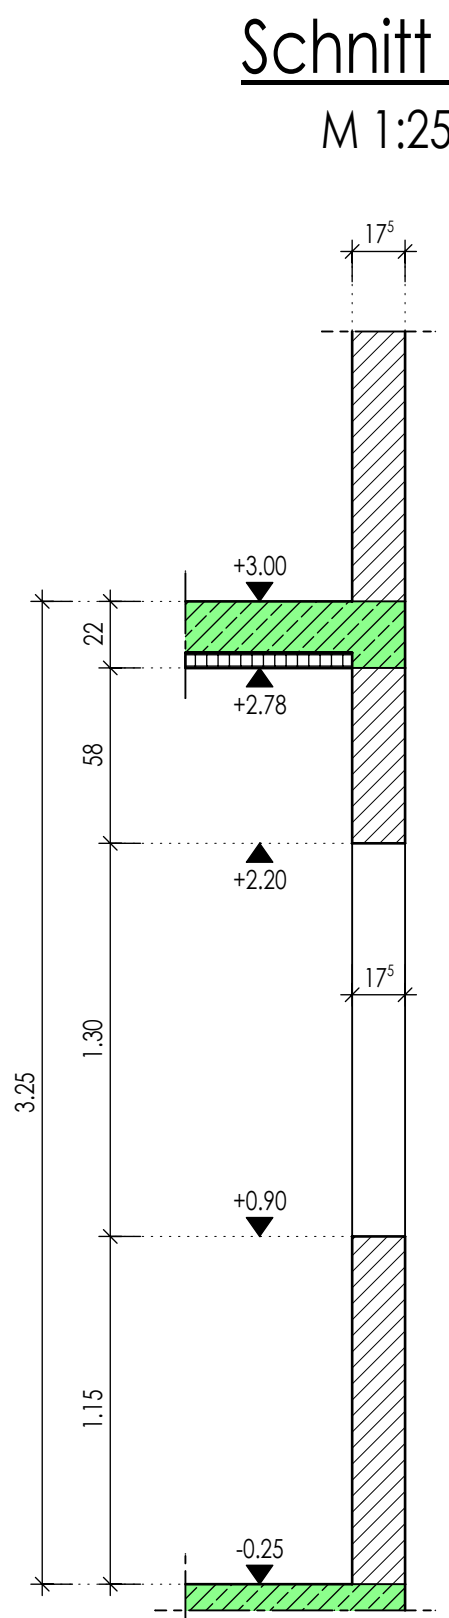[illegible]


M 1:50

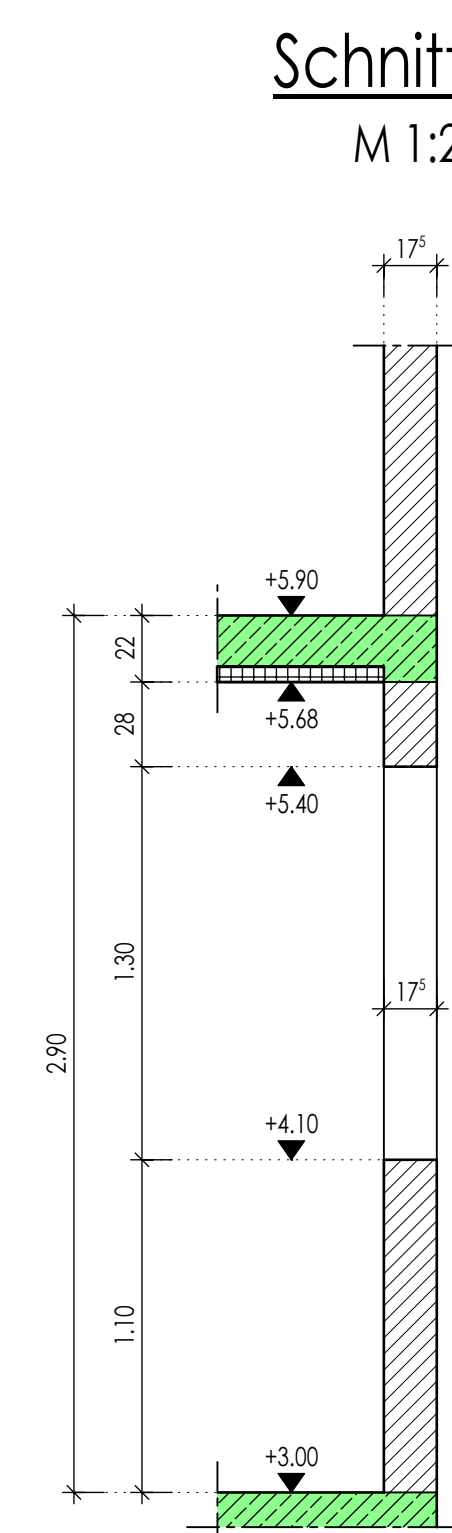Allplan 20


M 1:50

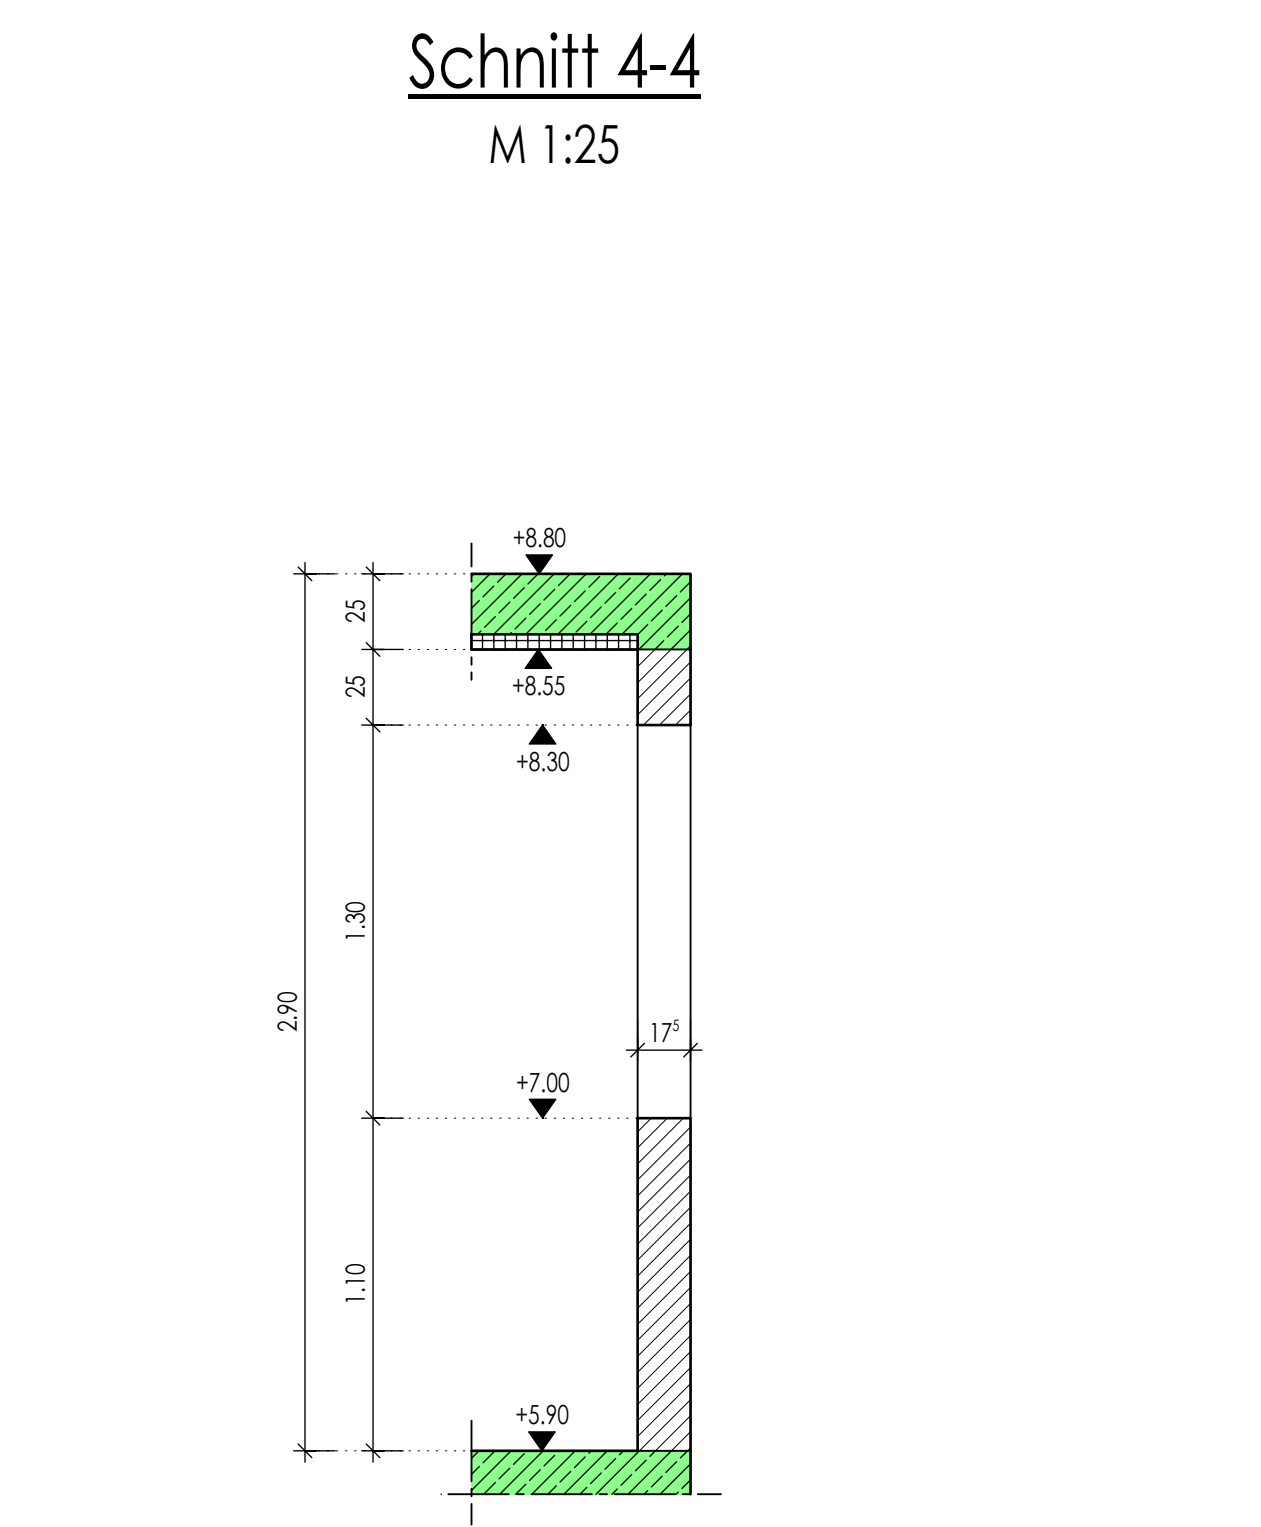[illegible]


M 1:50

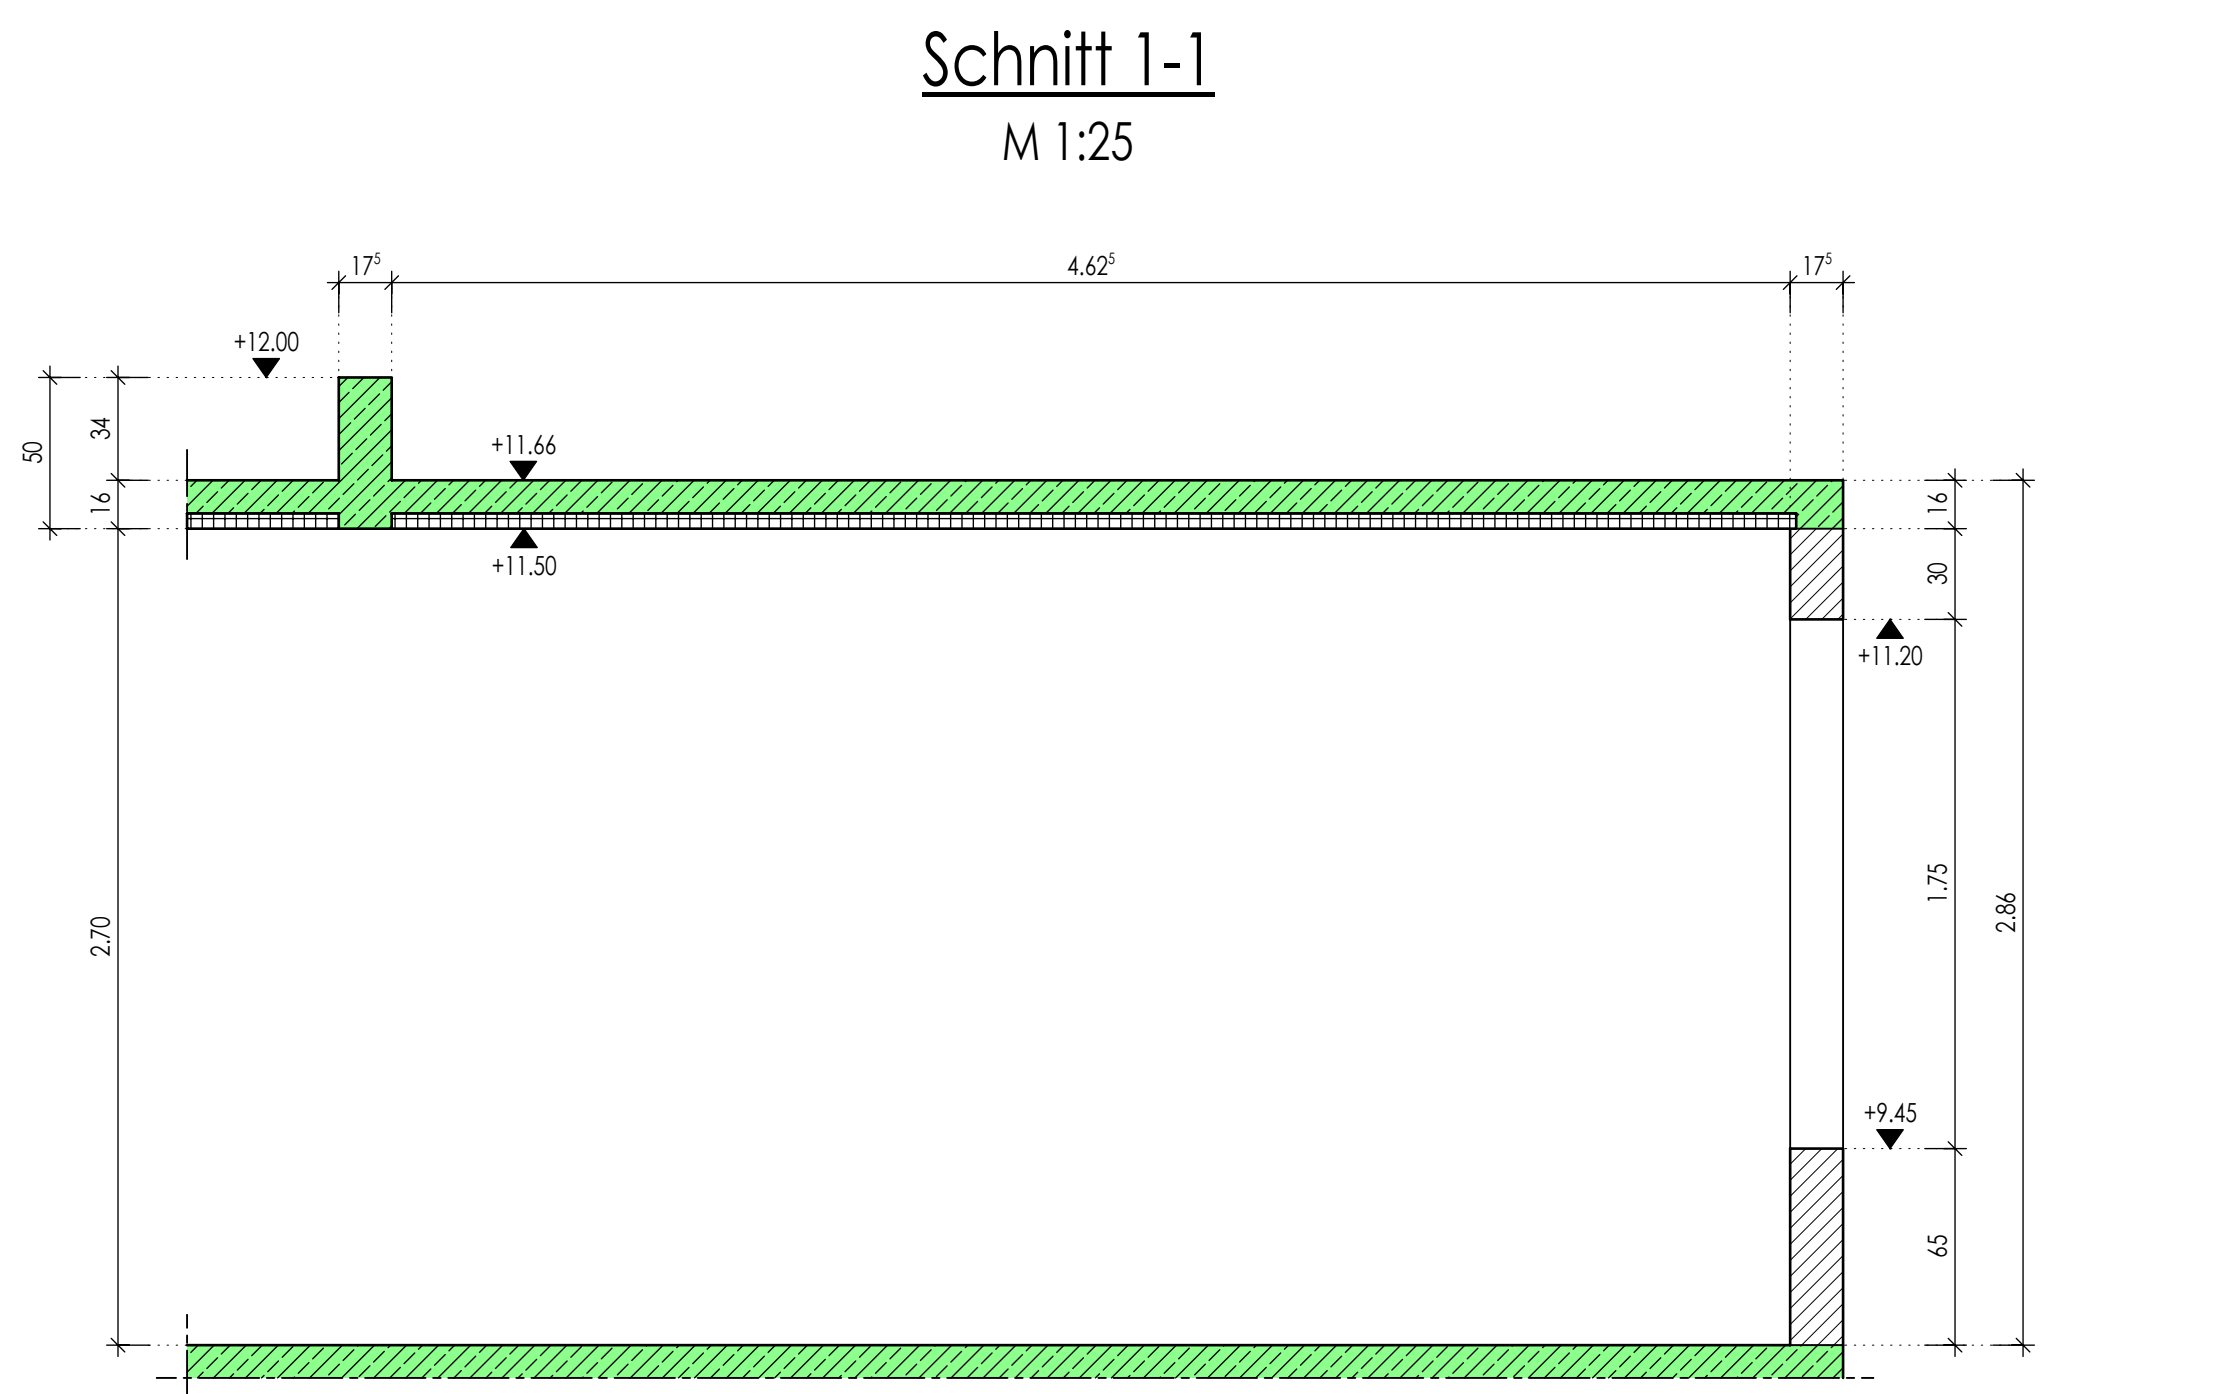


M 1:25

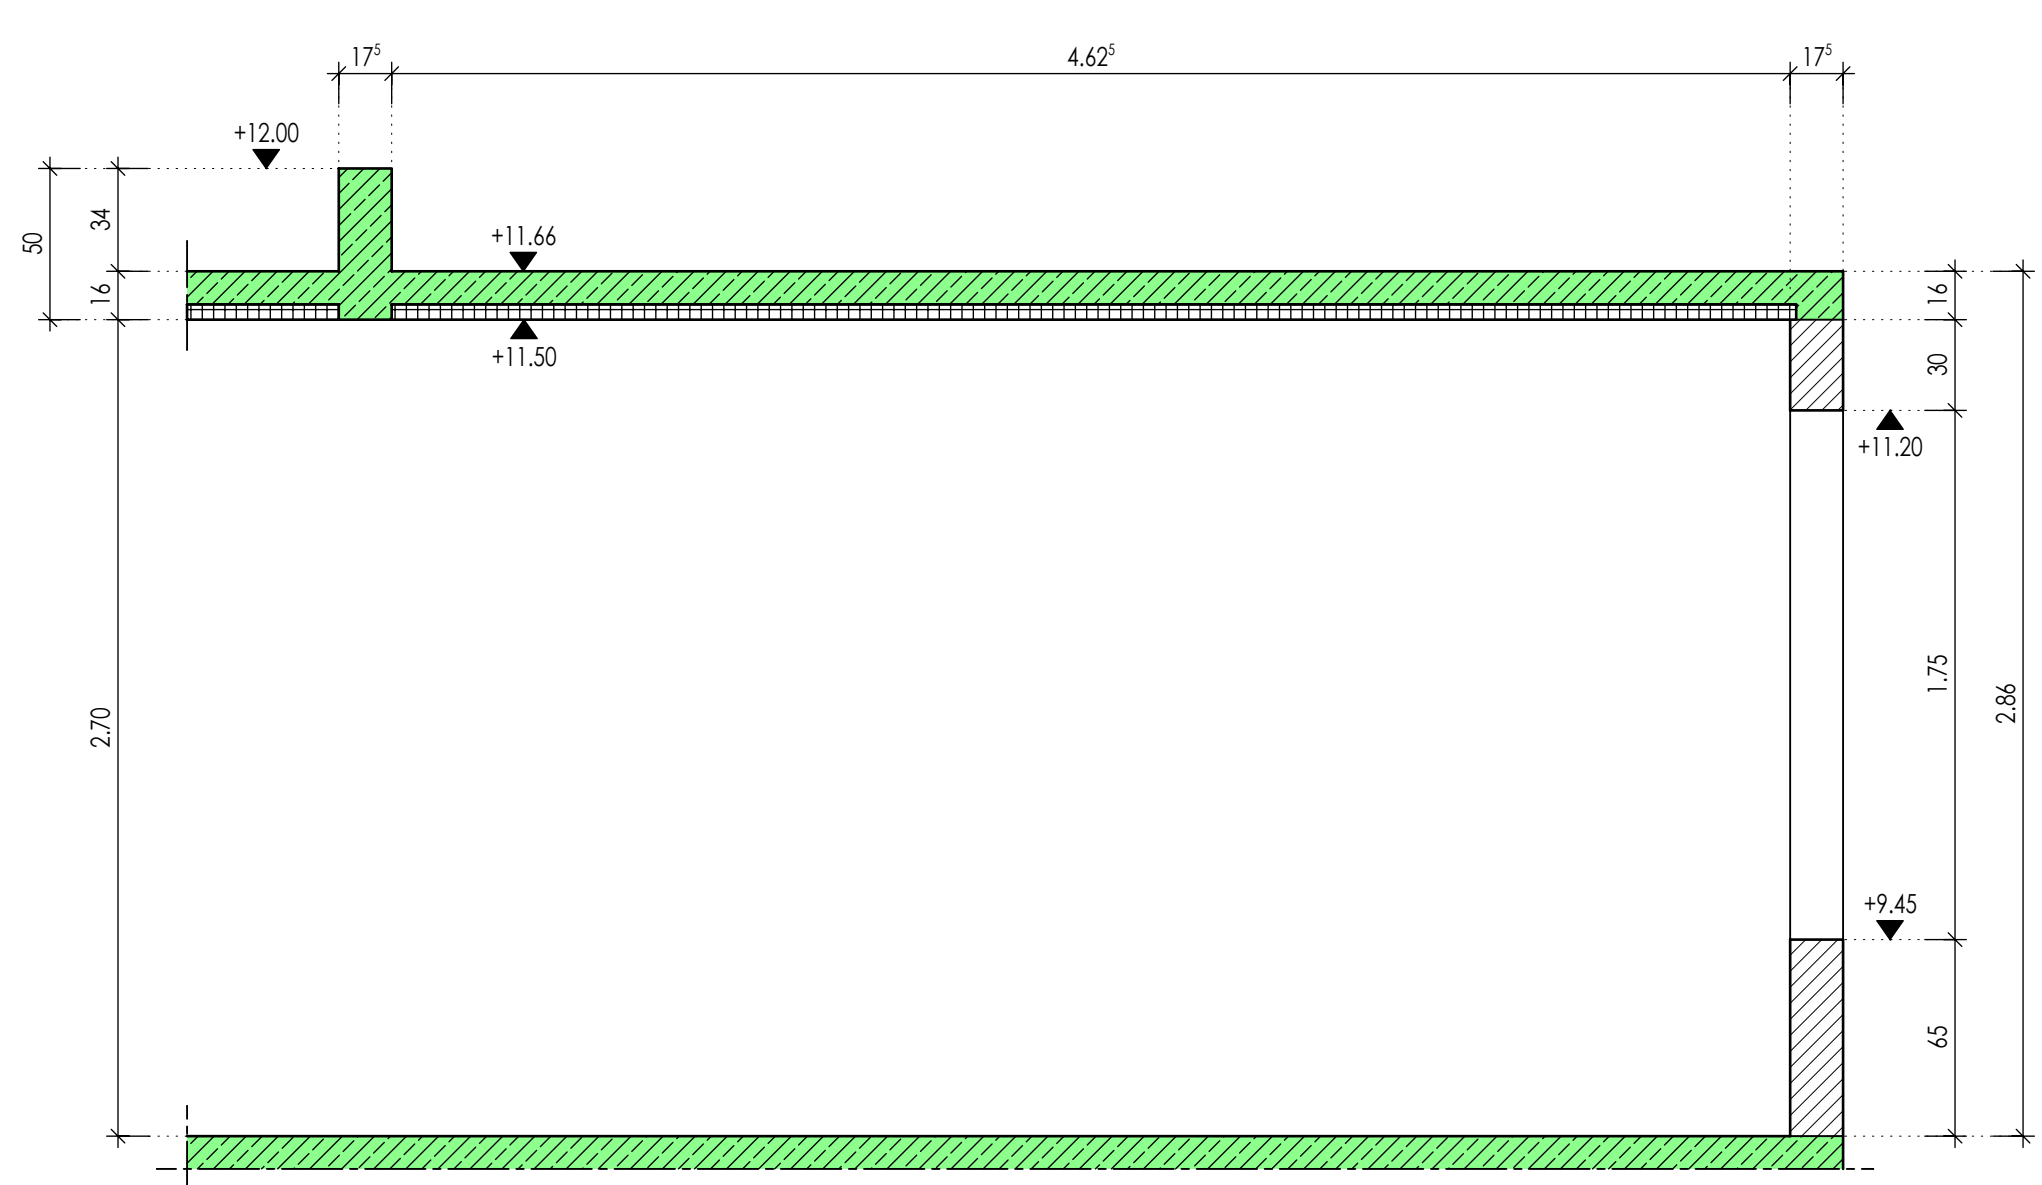


M 1:25

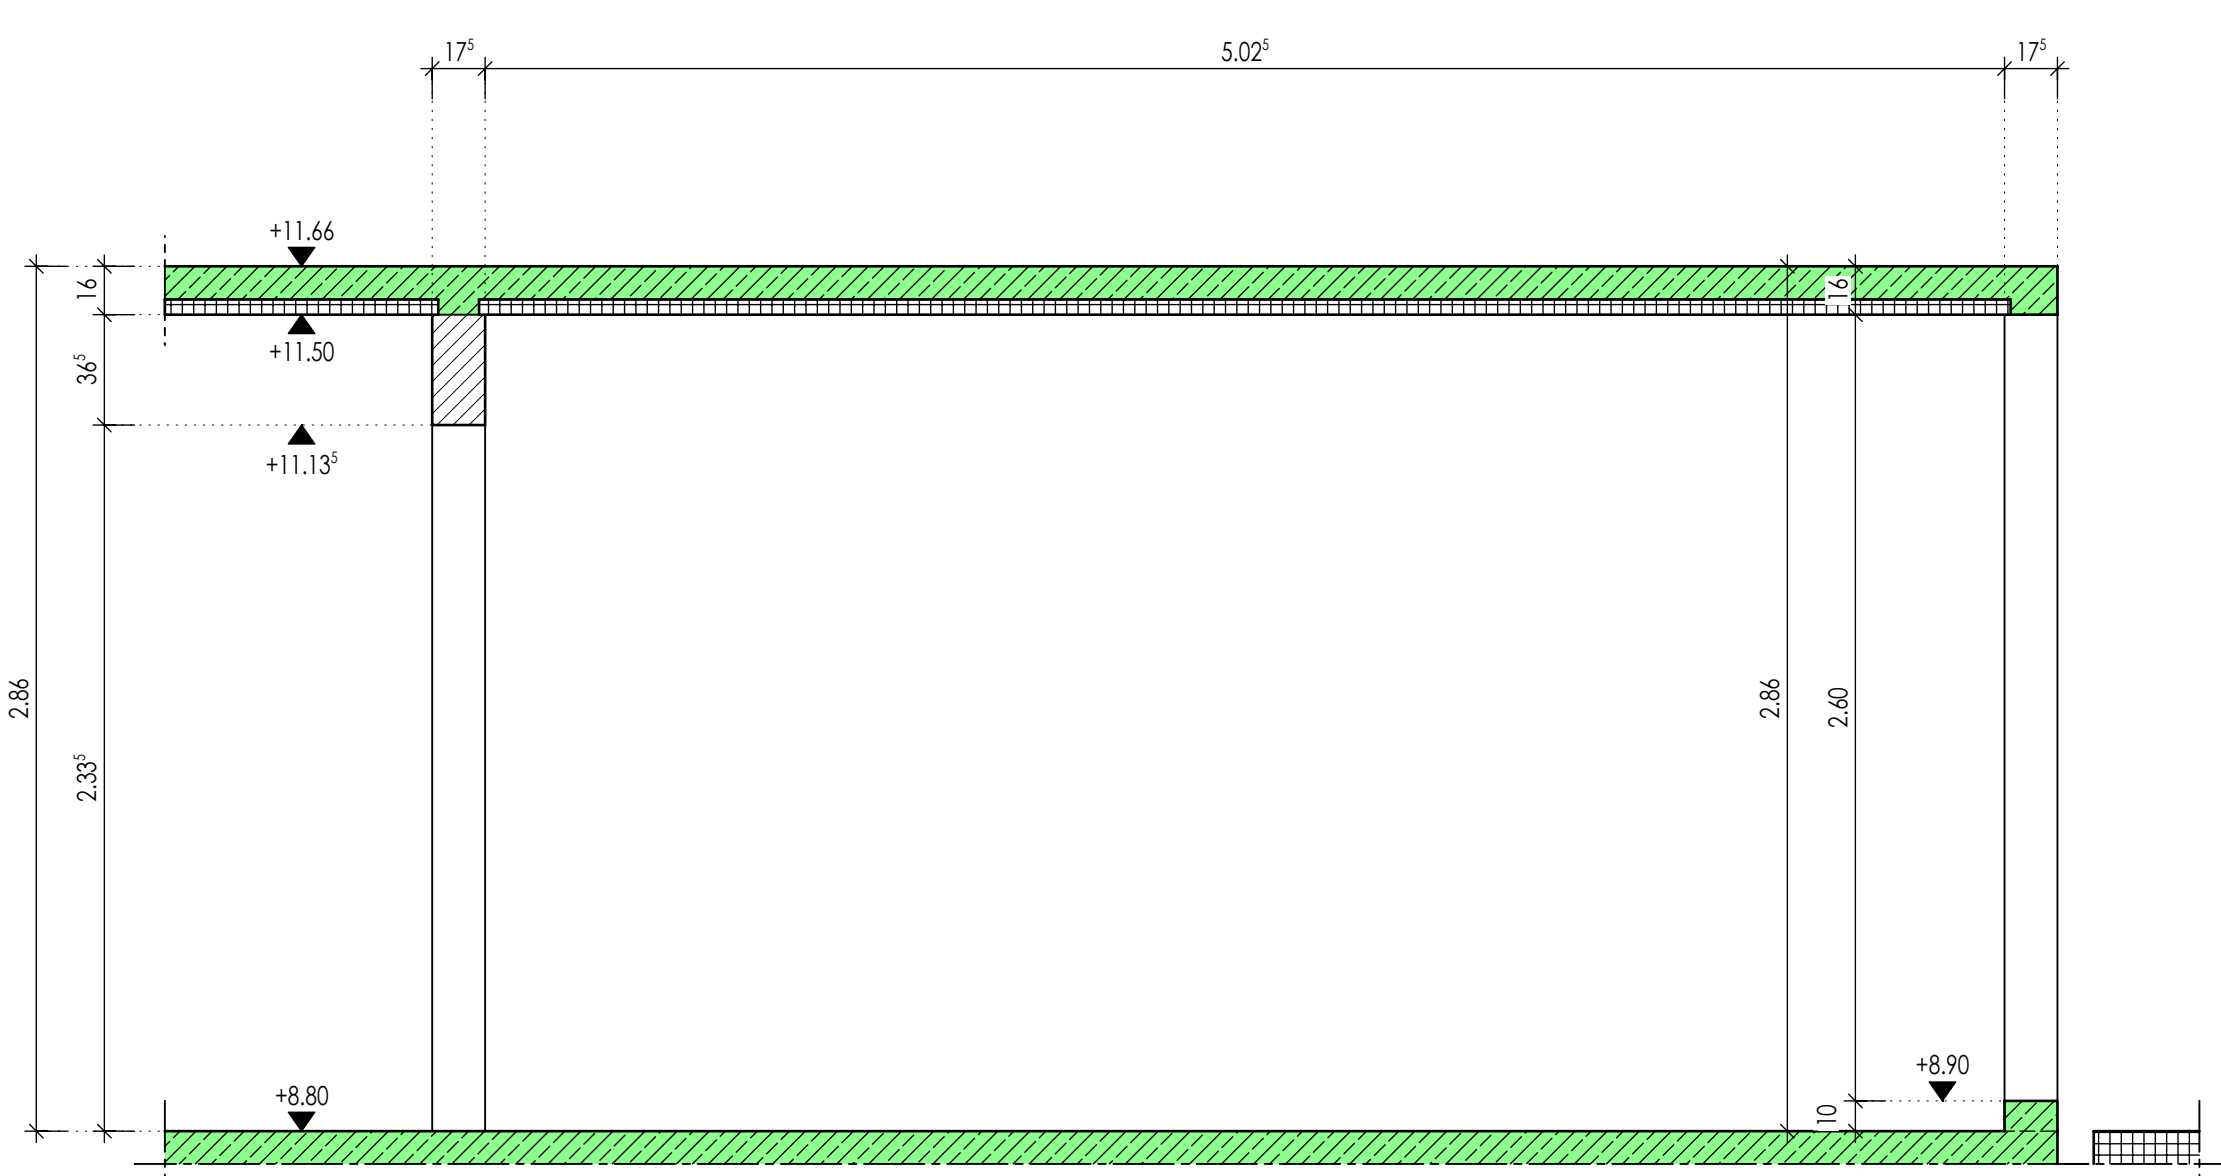

M 1:25

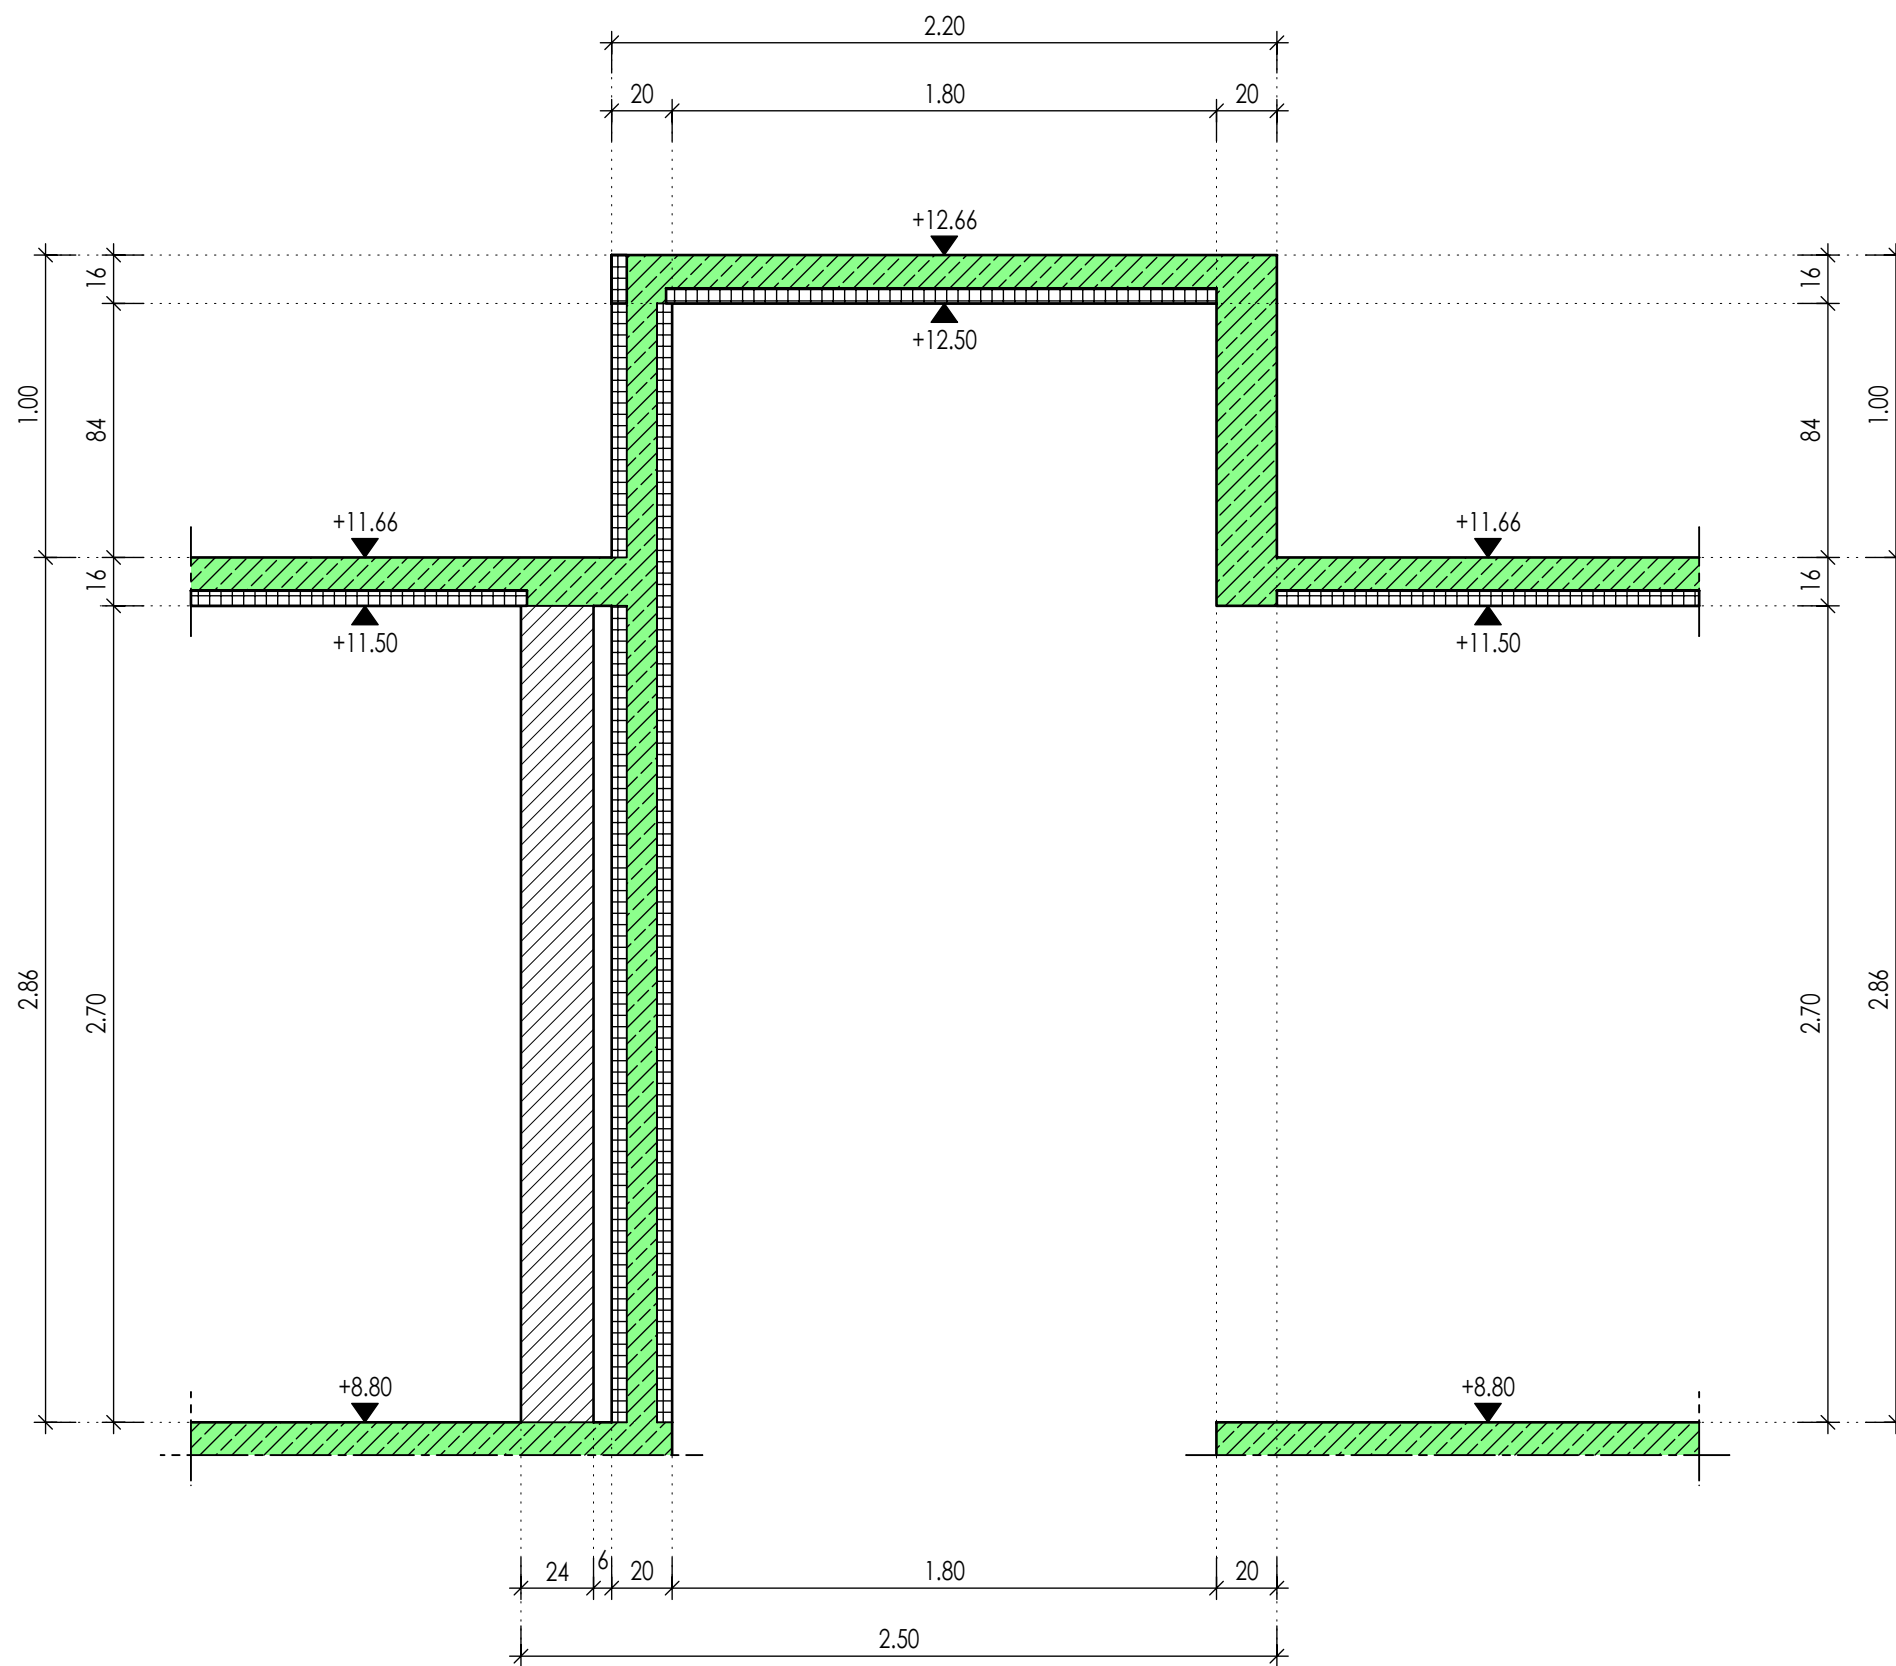

M 1:25

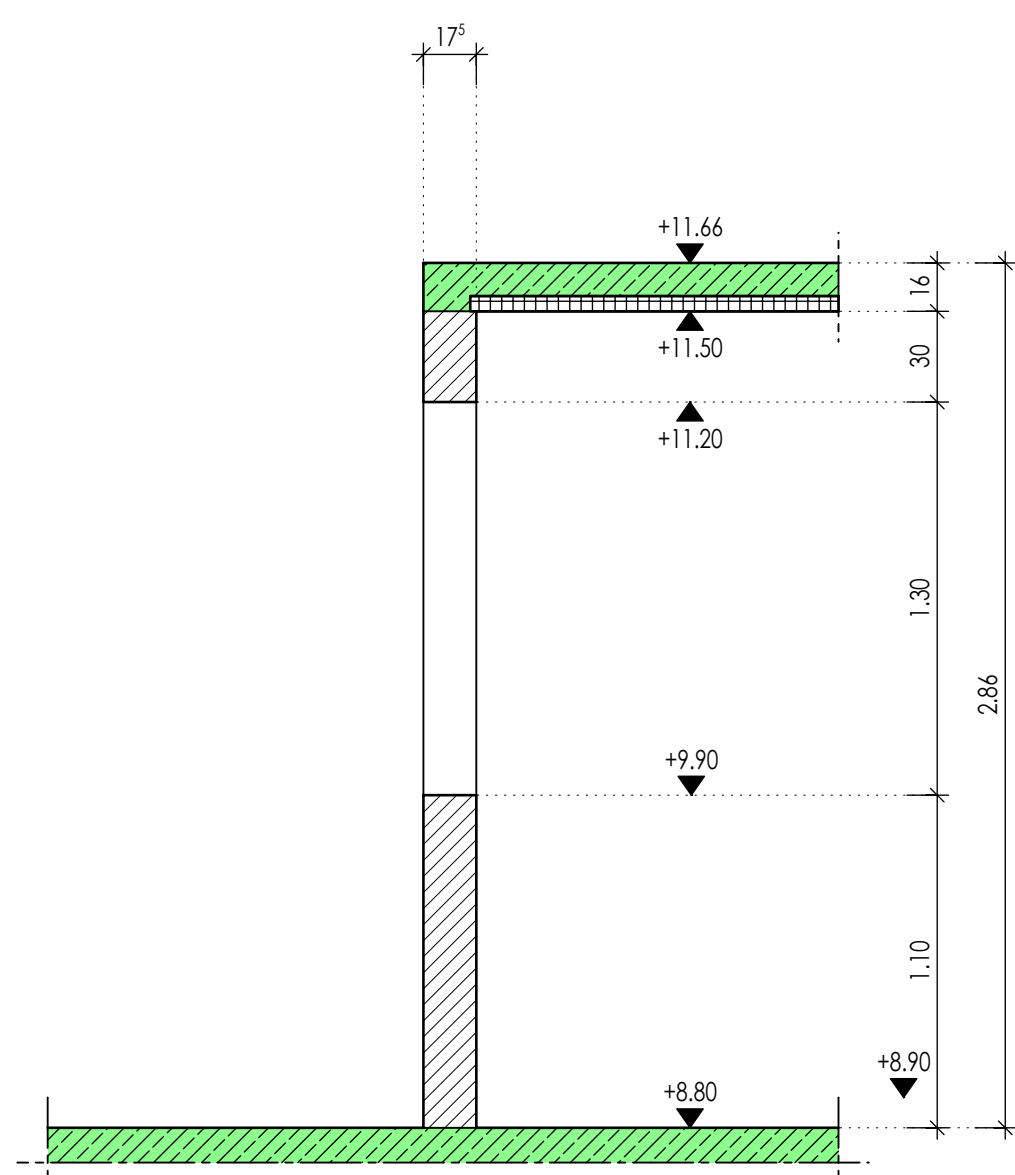Allplan 202